


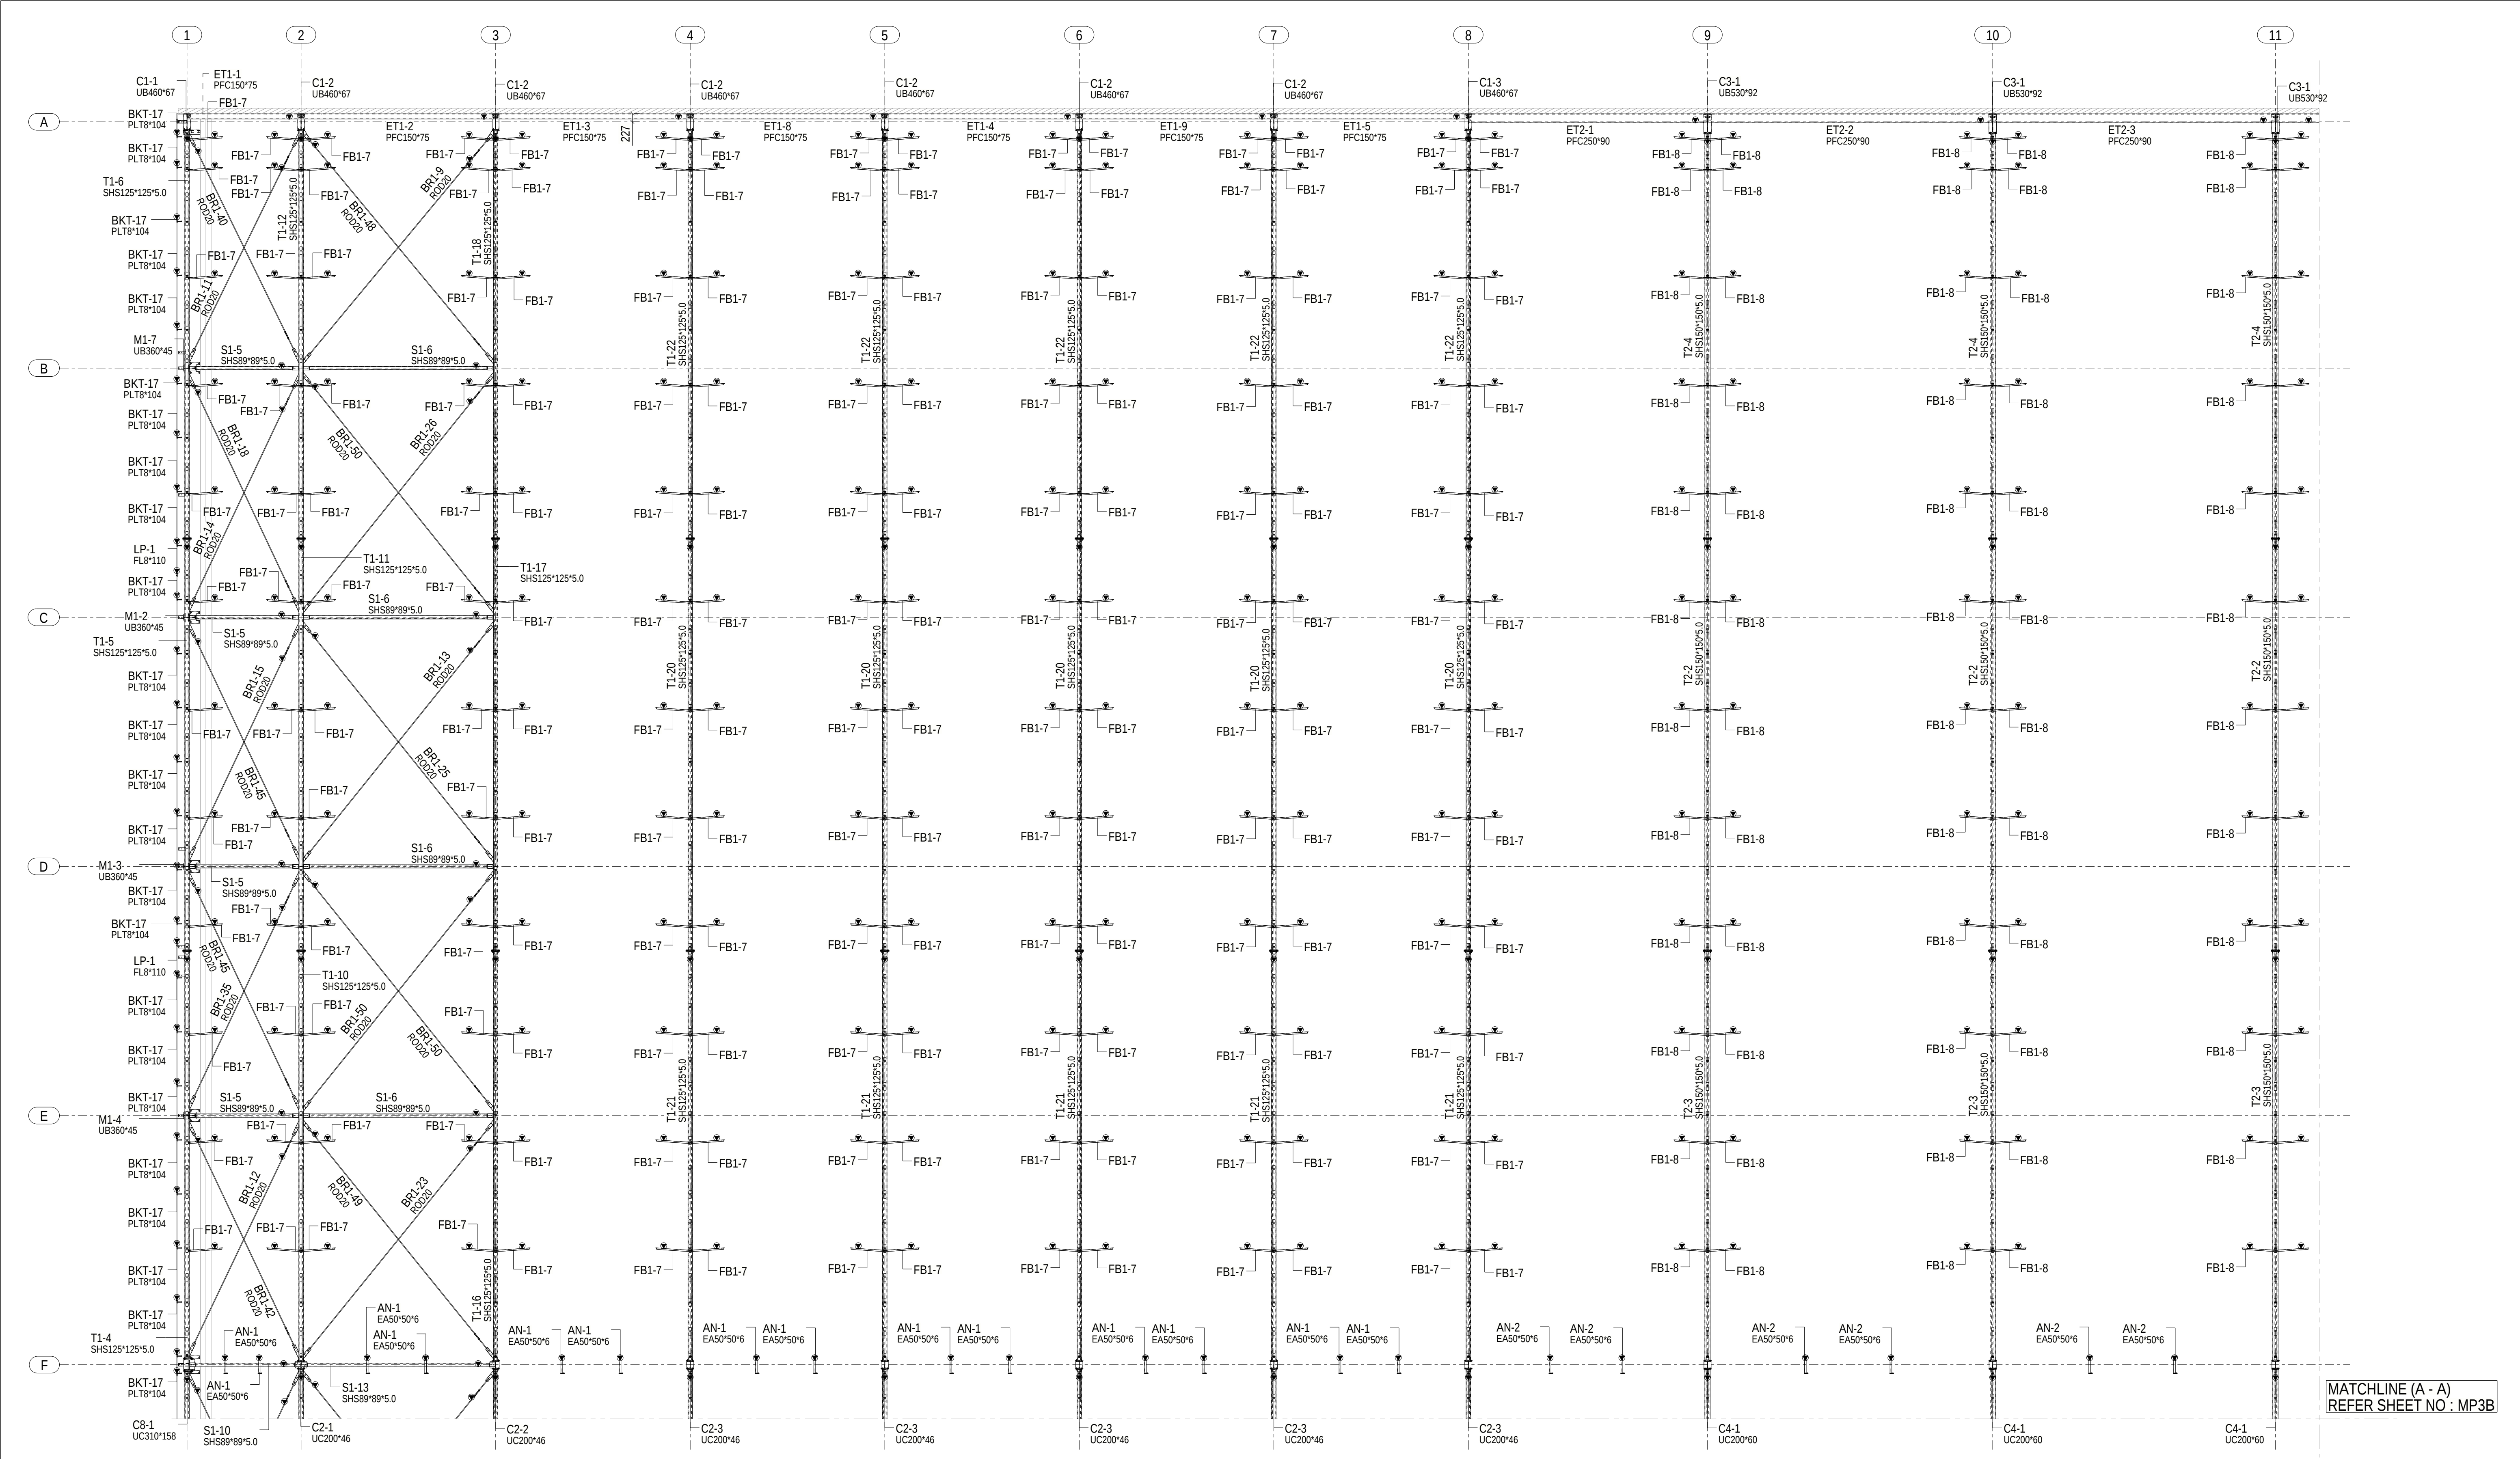

ROOF FRAMING PLAN (DETAIL-A)

(ALL FLY BRACE PROFILES ARE "CA40*40*2.5" U.N.O.)

ERECTION NOTES :

1. ALL DIMENSIONS ARE IN MILLIMETER(mm) (U.N.O)
2. ALL LEVELS ARE IN METER(m) (U.N.O)

Client

Consultation, Support
Steel & Precast Detailing



Drawn

RES

Checked

RES

Date

30.01.2023

Job Number

20695

Project

PROPOSED INDUSTRIAL DEVELOPMENT & OFFICE
AT LOT1 NO. 881-883 IRYMPLE AVENUE,
IRYMPLE-VIC 3498

Title

ROOF FRAMING PLAN (DETAIL-A)

Drawing No.

MP3A


Rev

A

A1-Sheet

REVISION

REV	DATE	DESCRIPTION	DRAWN
A	30.01.2023	ISSUED FOR APPROVAL	RES

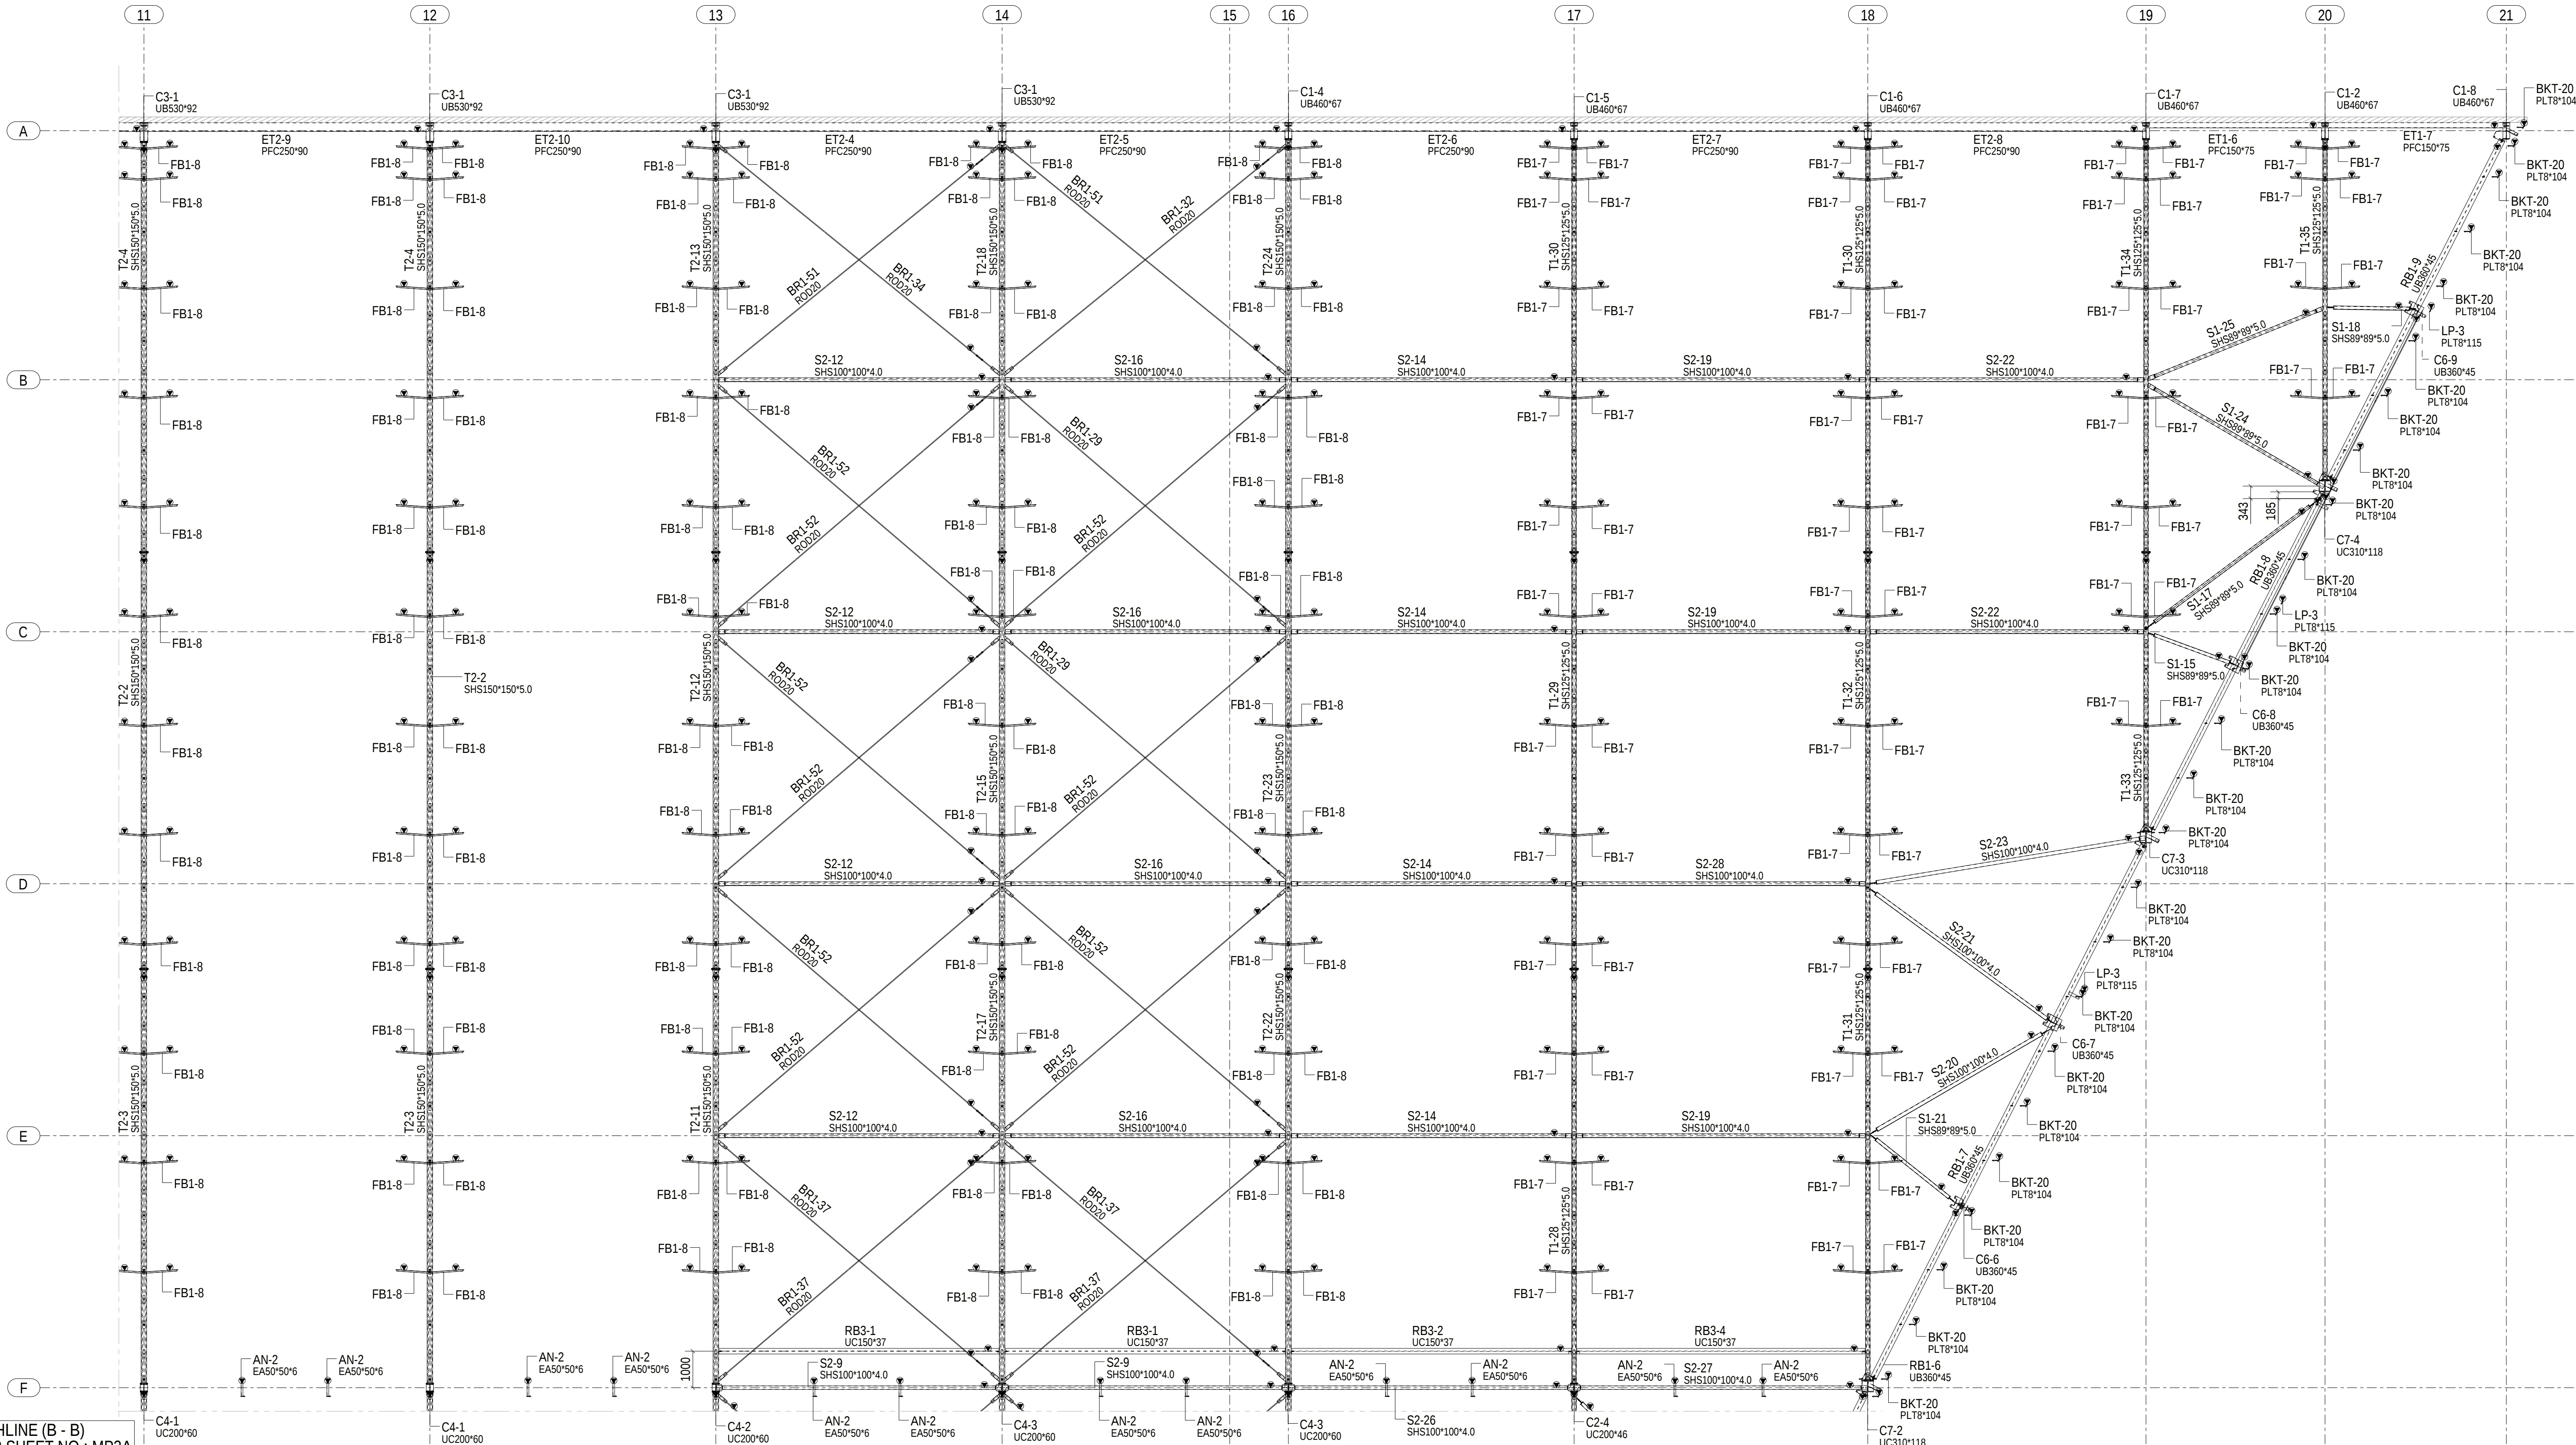

ROOF FRAMING PLAN (DETAIL-B)

(ALL FLY BRACE PROFILES ARE "CA40*40*2.5" U.N.O.)

ERECTION NOTES :

1. ALL DIMENSIONS ARE IN MILLIMETER(mm) (U.N.O)
2. ALL LEVELS ARE IN METER(m) (U.N.O)

Client

Consultation, Support
Steel & Precast Detailing



Drawn
RES

Checked
RES

Date
30.01.2023

Job Number
20695

Project

PROPOSED INDUSTRIAL DEVELOPMENT & OFFICE
AT LOT1 NO. 881-883 IRYMPLE AVENUE,
IRYMPLE-VIC 3498

Title

ROOF FRAMING PLAN (DETAIL-B)

Drawing No.

MP3B


Rev

A

A1-Sheet

REVISION

REV	DATE	DESCRIPTION	DRAWN
A	30.01.2023	ISSUED FOR APPROVAL	RES

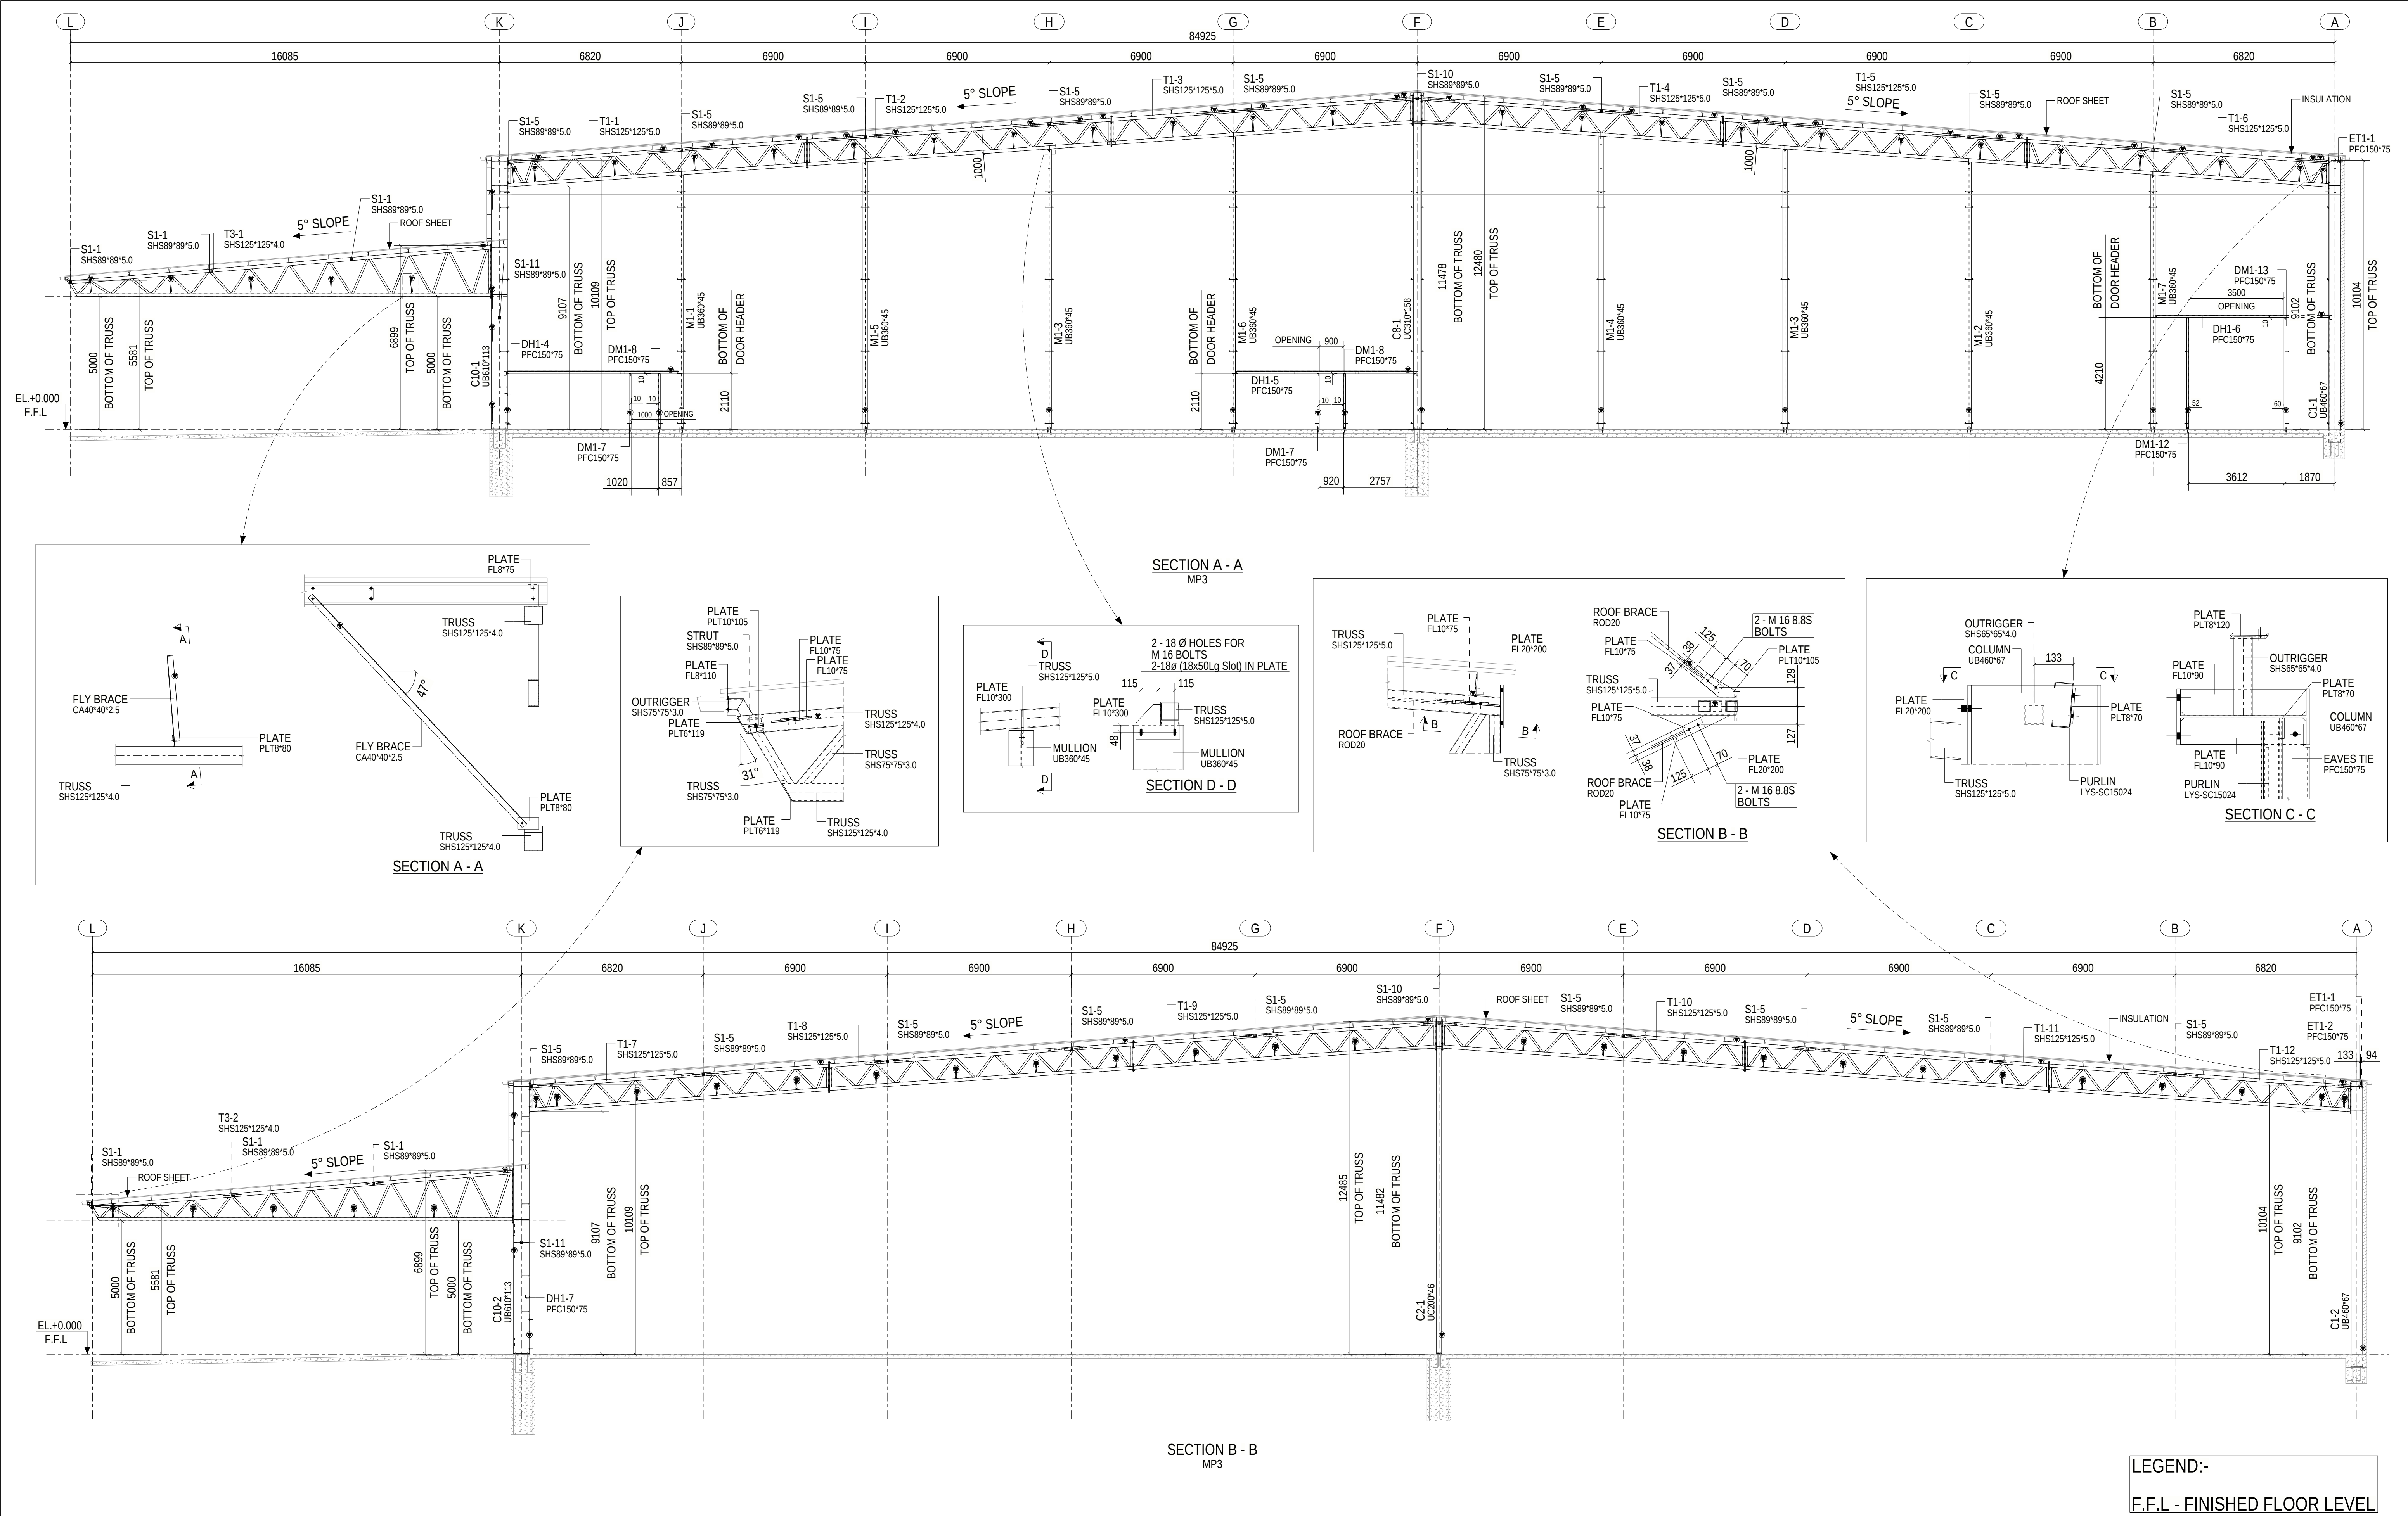

REVISION				DRAWN
	REV	DATE	DESCRIPTION	
	A	30.01.2023	ISSUED FOR APPROVAL	RES

ERECTION NOTES :


- ALL DIMENSIONS ARE IN MILLIMETER(mm) (U.N.O)
- ALL LEVELS ARE IN METER(m) (U.N.O)

Client




Drawn
RES
Checked
RES
Date
30.01.2023
Job Number
20695



Project				A1-Sheet
PROPOSED INDUSTRIAL DEVELOPMENT & OFFICE AT LOT1 NO. 881-883 IRYMPLE AVENUE, IRYMPLE-VIC 3498				
Title		Drawing No.	Rev	
SECTIONS		MP7	A	

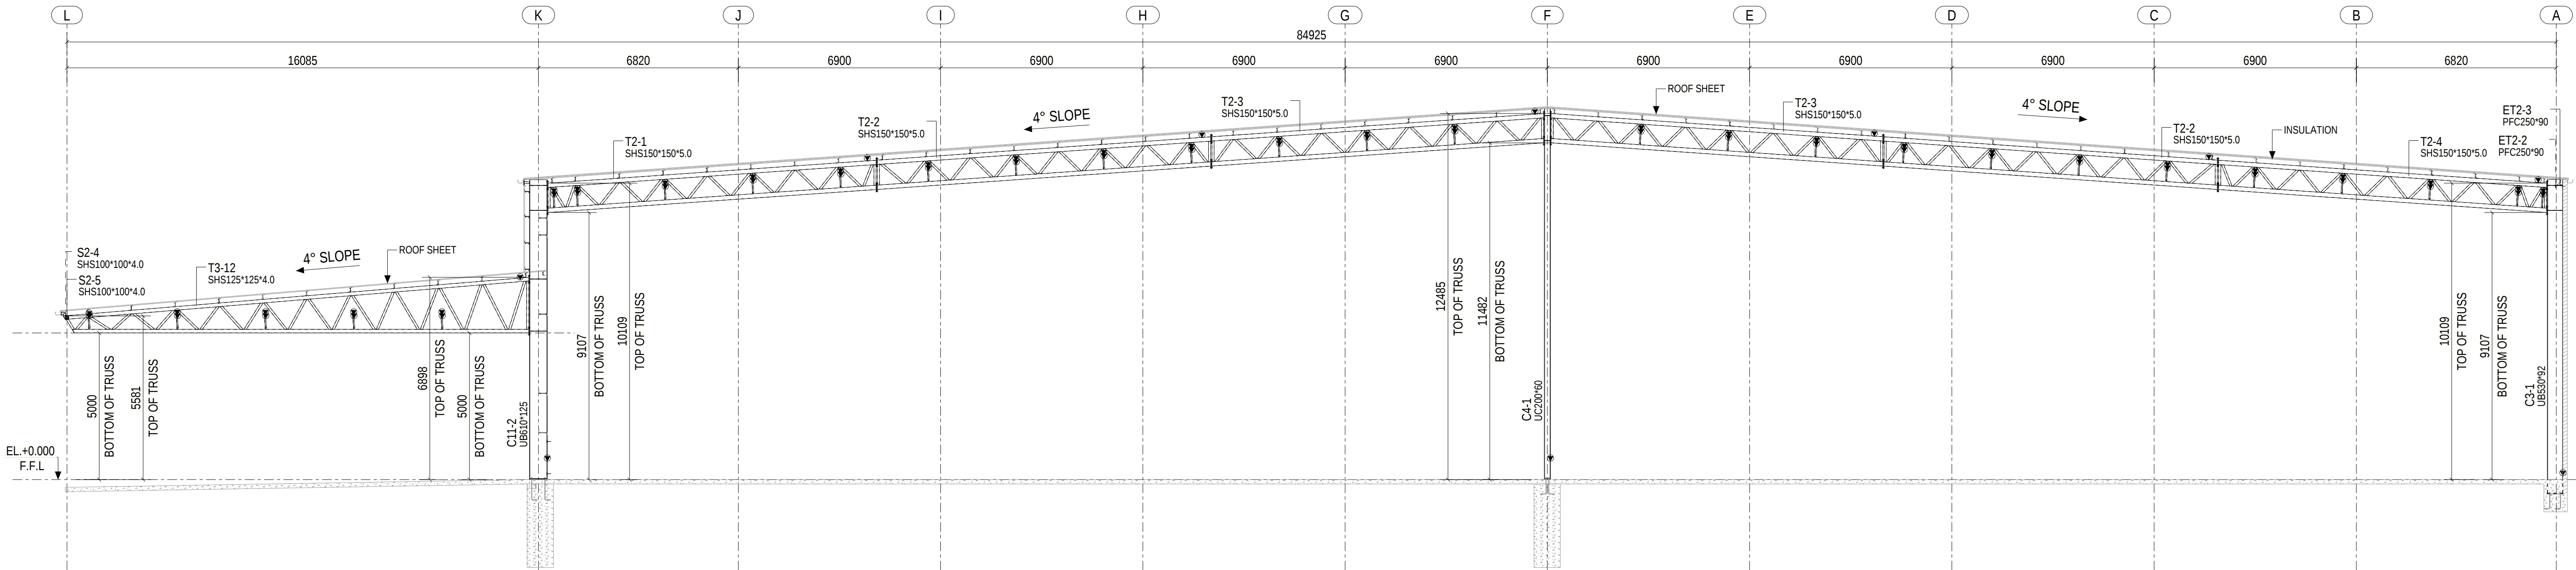

SECTION C - C
MP3

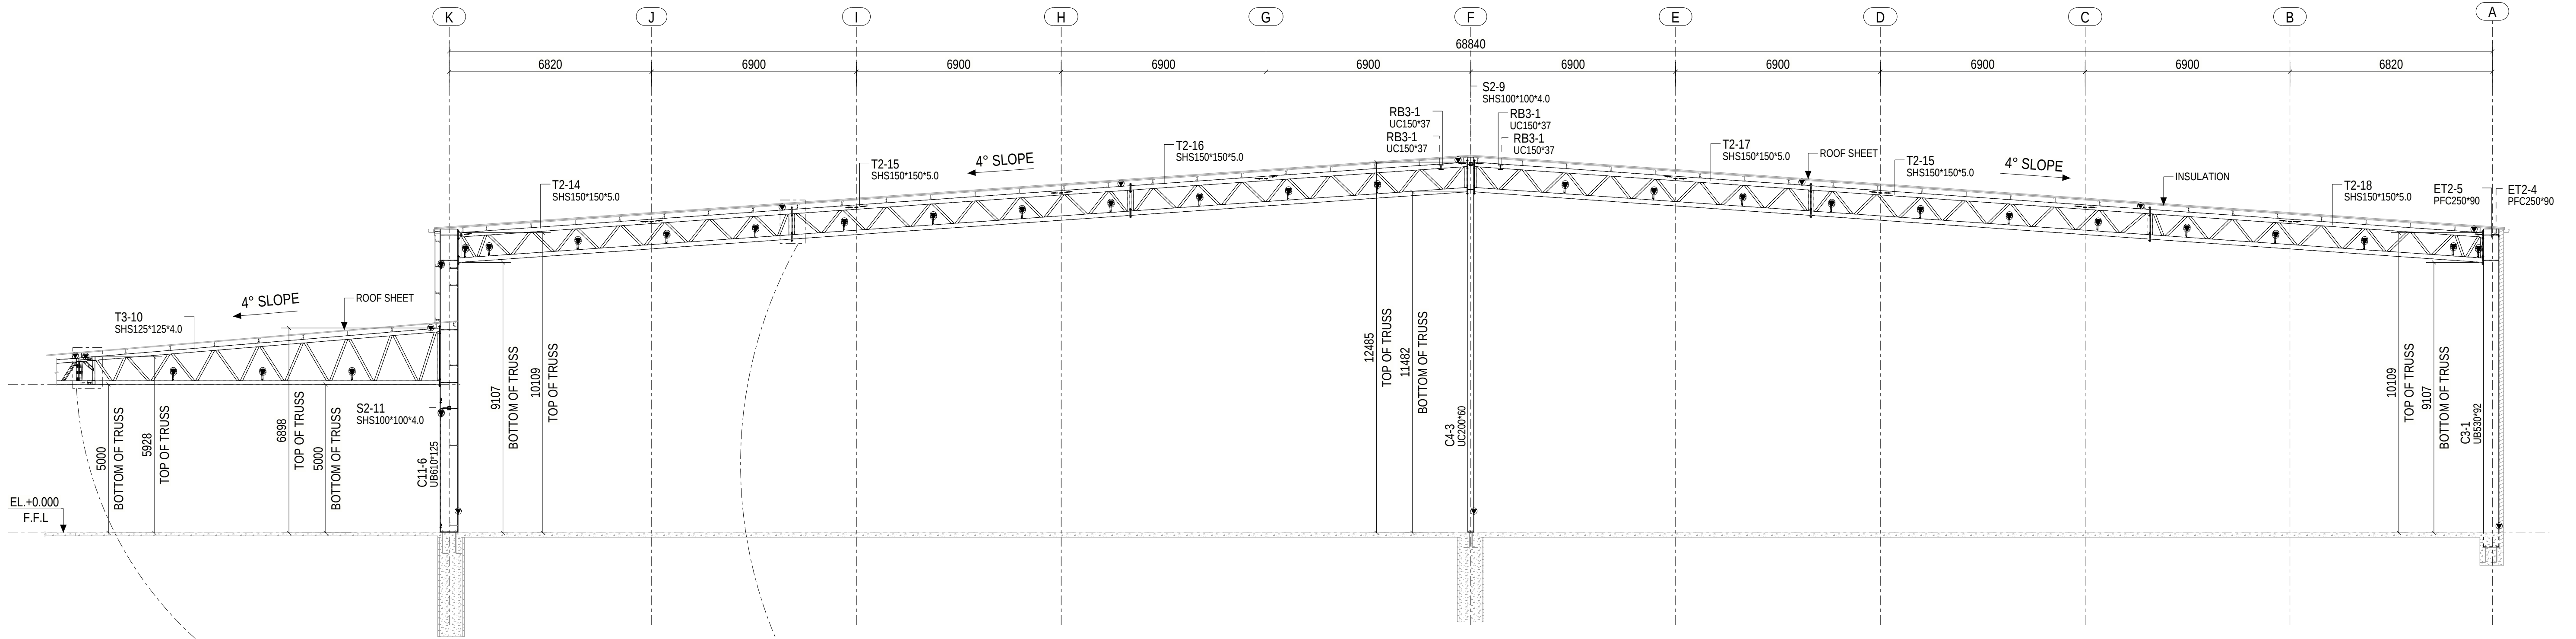

SECTION D - D
MP3

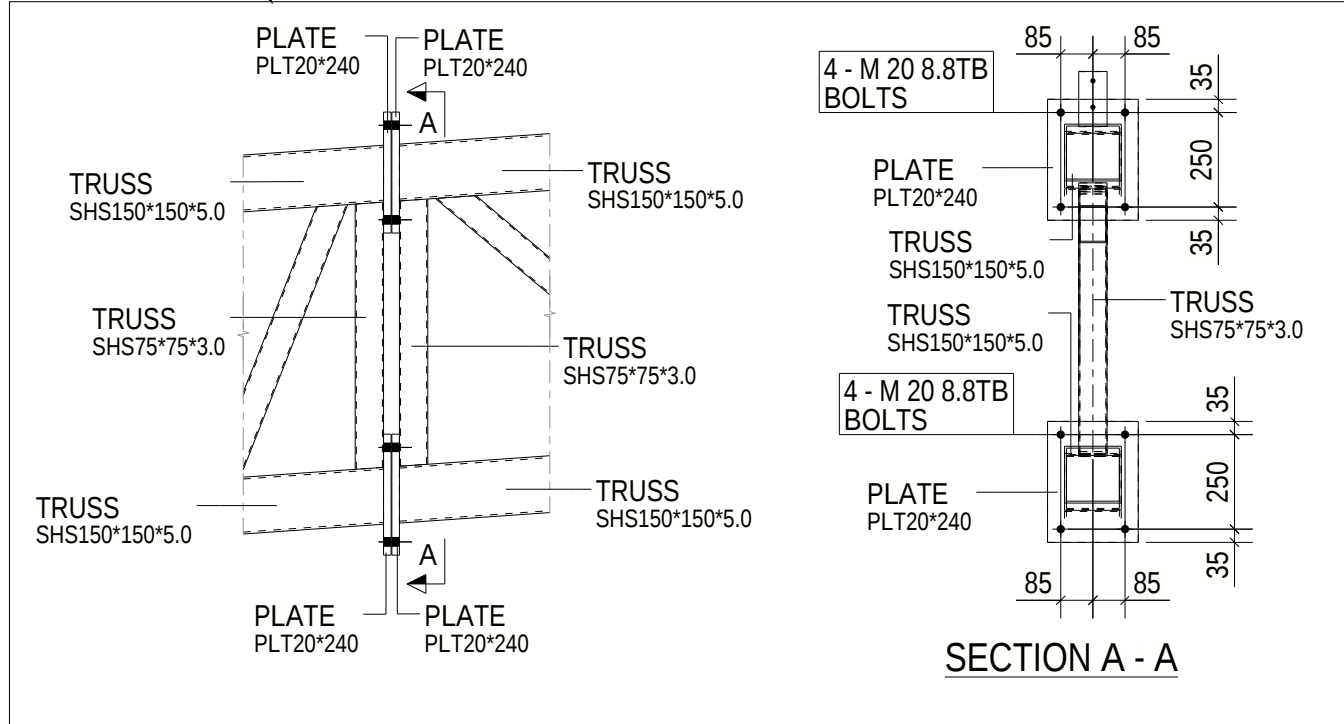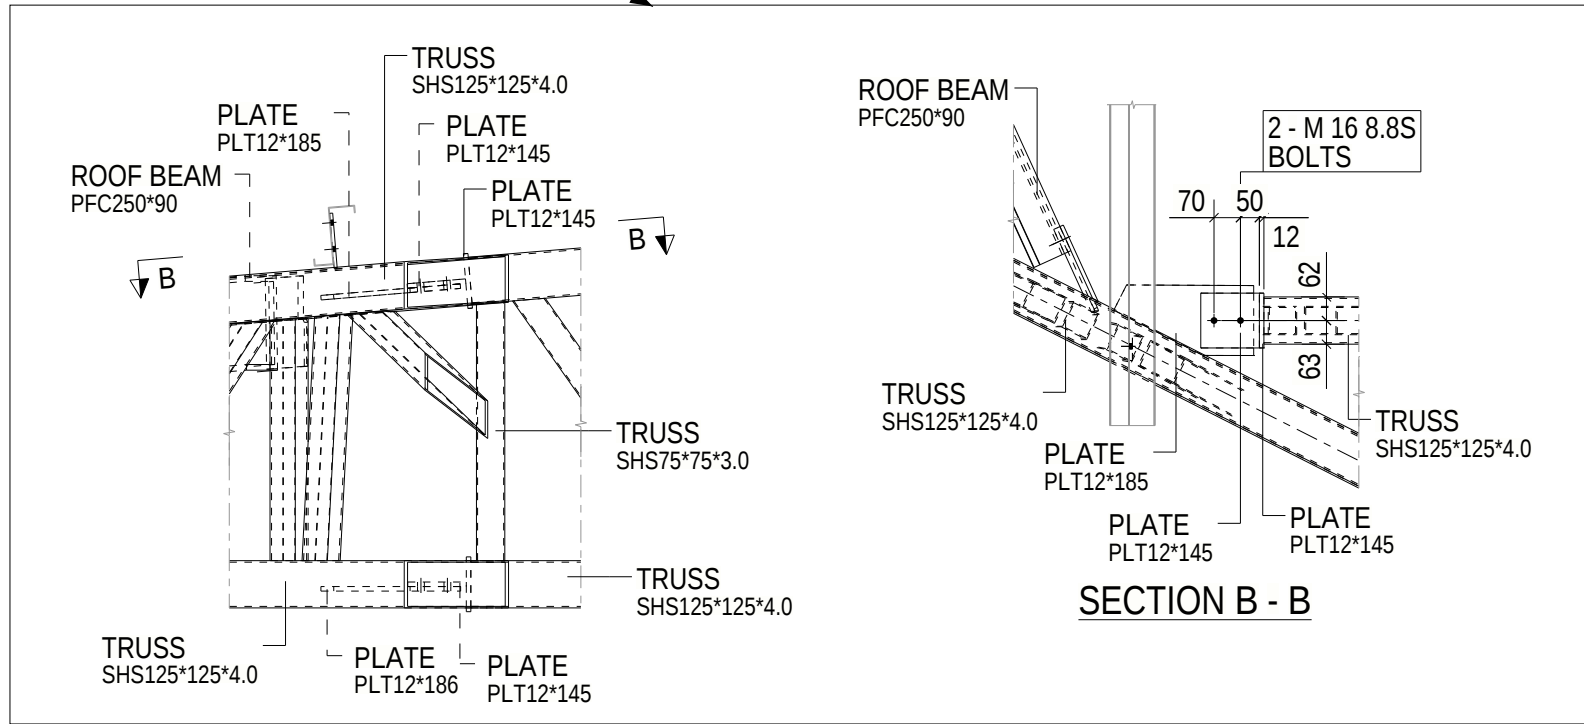

LEGEND:-
F.F.L - FINISHED FLOOR LEVEL

REVISION			
A	30.01.2023	ISSUED FOR APPROVAL	RES
REV	DATE	DESCRIPTION	DRAWN

ERECTION NOTES :
1. ALL DIMENSIONS ARE IN MILLIMETER(mm) (U.N.O)
2. ALL LEVELS ARE IN METER(m) (U.N.O)

Client

Consultation, Support
Steel & Precast Detailing



Drawn
RES
Checked
RES
Date
30.01.2023
Job Number
20695

Project
PROPOSED INDUSTRIAL DEVELOPMENT & OFFICE
AT LOT1 NO. 881-883 IRYMPLE AVENUE,
IRYMPLE-VIC 3498

Title
SECTIONS

Drawing No.
MP8

Rev
A

A1-Sheet