



Qty.	Phase
1	1

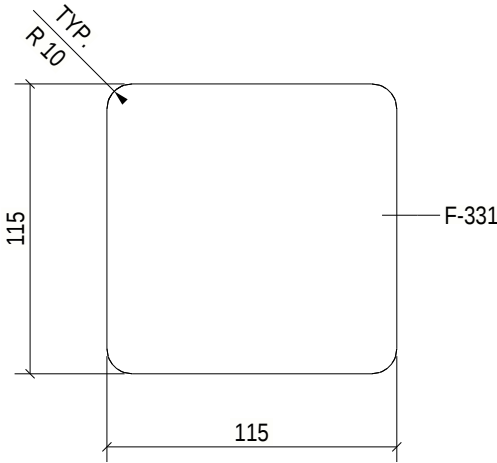

1 PLATE[S] REQUIRED MK F-331

MATERIAL LIST FOR WORKSHOP							Client	Consultation, Support Steel & Precast Detailing		Drwn	Project PROPOSED INDUSTRIAL DEVELOPMENT & OFFICE AT LOT1 NO. 881-883 IRYMPLE AVENUE, IRYMPLE-VIC 3498			A4 - FITTING
MARK	SECTION	GRADE	Qty	LENGTH	AREA M2	WEIGHT KG				Checked				
F-331	PLT10*115	250	1	115	0.03	1.03				Date				
TOTAL					0.03	1.03				Job Number 20695	Title PLATE- DETAILS	Drawing No. F-331	Rev	


Qty.	Phase
1	1

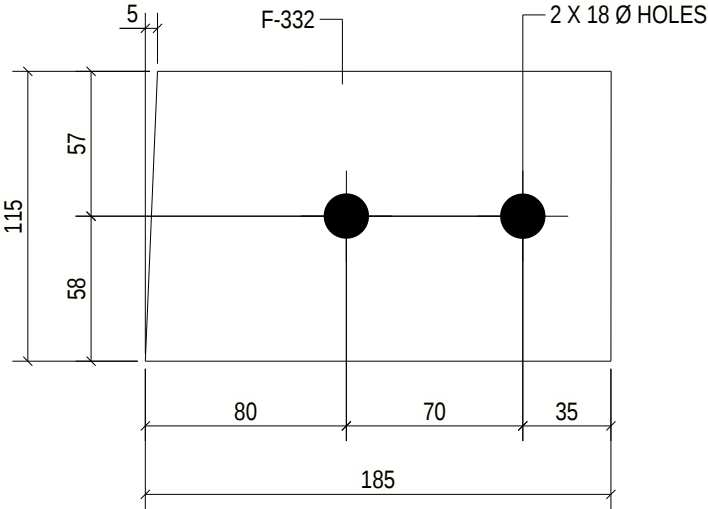

1 PLATE[S] REQUIRED MK F-332

MATERIAL LIST FOR WORKSHOP							Client	Consultation, Support Steel & Precast Detailing		Drwn	Project PROPOSED INDUSTRIAL DEVELOPMENT & OFFICE AT LOT1 NO. 881-883 IRYMPLE AVENUE, IRYMPLE-VIC 3498			A4 - FITTING
MARK	SECTION	GRADE	Qty	LENGTH	AREA M2	WEIGHT KG		IBIM CONSULTING SOLUTION PARTNER IN GROWTH		Checked				
F-332	PLT10*115	250	1	185	0.05	1.65				Date				
TOTAL					0.05	1.65				Job Number 20695	Title PLATE- DETAILS	Drawing No. F-332	Rev	


Qty.	Phase
3	1

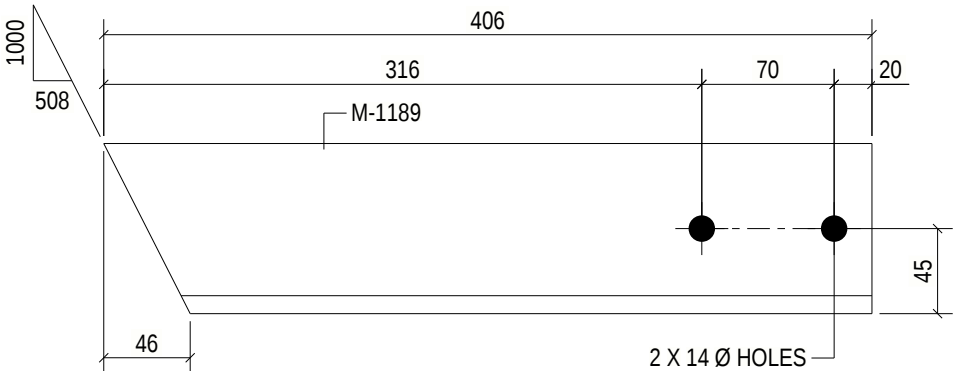

3 ANGLE[S] REQUIRED MK M-1189

MATERIAL LIST FOR WORKSHOP							Client	Consultation, Support Steel & Precast Detailing		Drwn	Project PROPOSED INDUSTRIAL DEVELOPMENT & OFFICE AT LOT1 NO. 881-883 IRYMPLE AVENUE, IRYMPLE-VIC 3498			A4 - FITTING
MARK	SECTION	GRADE	Qty	LENGTH	AREA M2	WEIGHT KG				Checked				
M-1189	EA90*90*10	300	3	406	0.14	5.17				Date				
TOTAL					0.43	15.50				Job Number 20695	Title ANGLE- DETAILS	Drawing No. M-1189	Rev	


Qty.	Phase
1	1

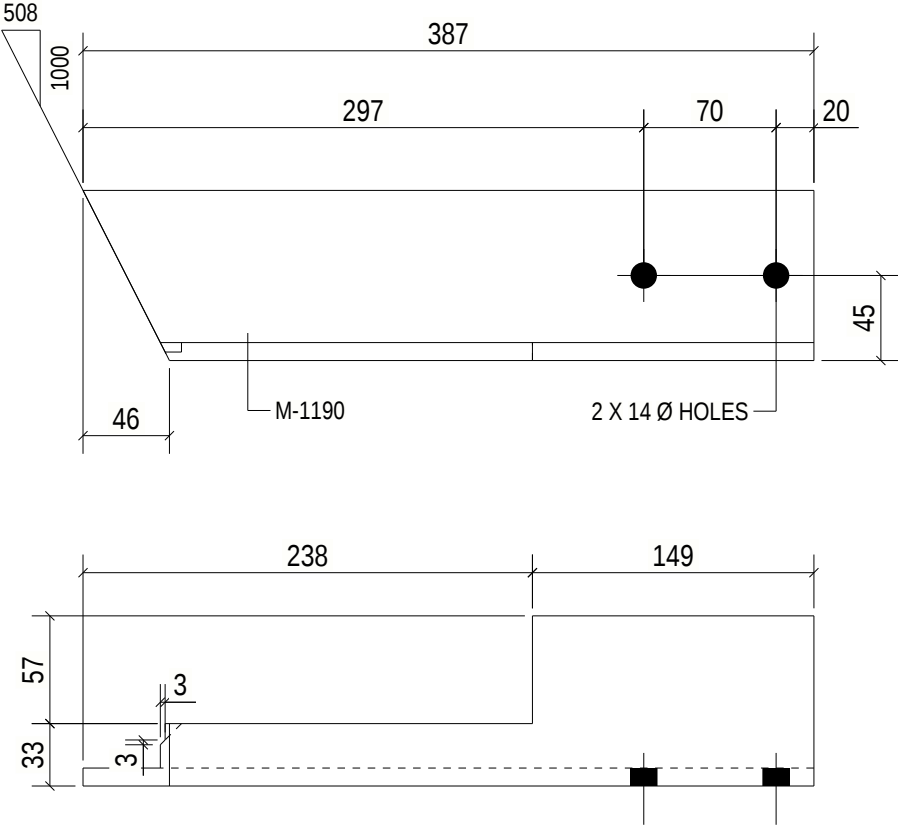

1 ANGLE[S] REQUIRED MK M-1190

MATERIAL LIST FOR WORKSHOP							Client	Consultation, Support Steel & Precast Detailing		Drwn	Project PROPOSED INDUSTRIAL DEVELOPMENT & OFFICE AT LOT1 NO. 881-883 IRYMPLE AVENUE, IRYMPLE-VIC 3498			A4 - FITTING
MARK	SECTION	GRADE	Qty	LENGTH	AREA M2	WEIGHT KG		IBIM CONSULTING SOLUTION PARTNER IN GROWTH		Checked				
M-1190	EA90*90*10	300	1	387	0.14	4.92				Date				
TOTAL					0.14	4.92				Job Number 20695	Title ANGLE- DETAILS	Drawing No. M-1190	Rev	


Qty.	Phase
1	100

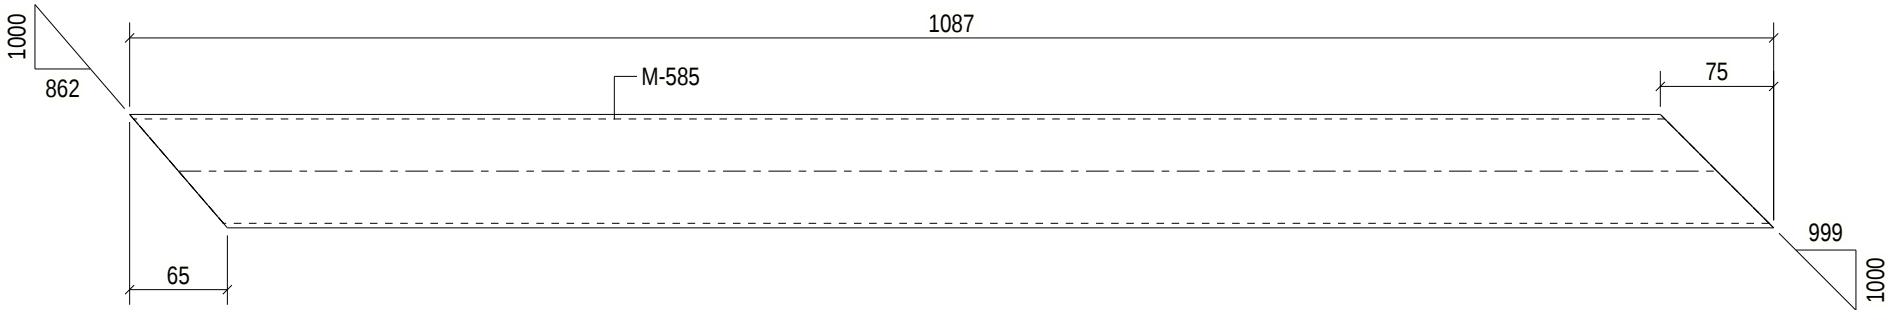

1 TRUSS[S] REQUIRED MK M-585

MATERIAL LIST FOR WORKSHOP							Client	Consultation, Support Steel & Precast Detailing		Drwn	Project PROPOSED INDUSTRIAL DEVELOPMENT & OFFICE AT LOT1 NO. 881-883 IRYMPLE AVENUE, IRYMPLE-VIC 3498			A4 - FITTING
MARK	SECTION	GRADE	Qty	LENGTH	AREA M2	WEIGHT KG		IBIM CONSULTING SOLUTION PARTNER IN GROWTH		Checked				
M-585	SHS75*75*3.0	C350	1	1087	0.32	7.18				Date				
TOTAL					0.32	7.18				Job Number 20695	Title TRUSS- DETAILS	Drawing No. M-585	Rev	


Qty.	Phase
1	100

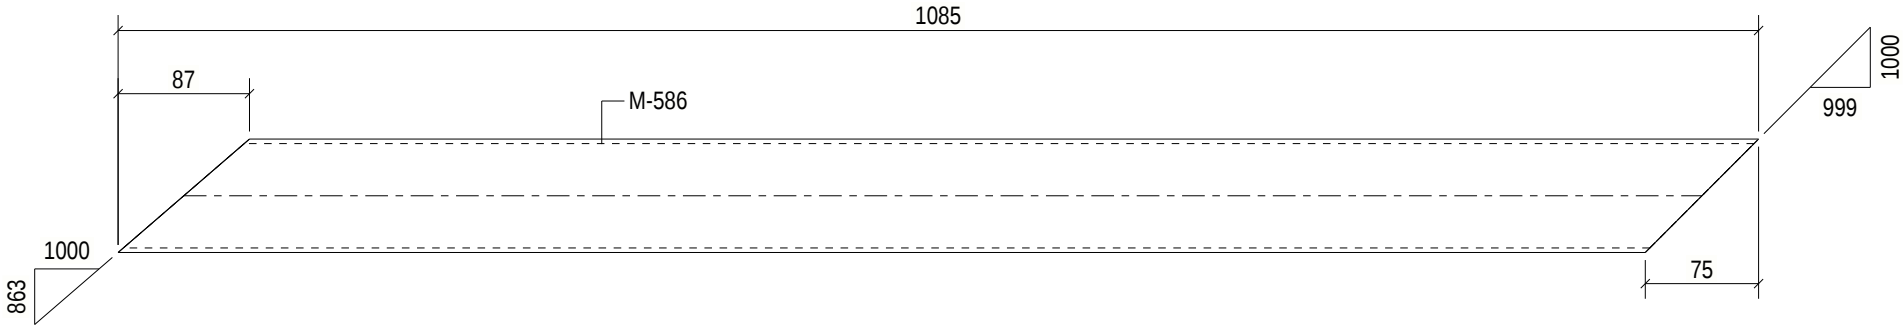

1 TRUSS[S] REQUIRED MK M-586

MATERIAL LIST FOR WORKSHOP							Client	Consultation, Support Steel & Precast Detailing		Drwn	Project PROPOSED INDUSTRIAL DEVELOPMENT & OFFICE AT LOT1 NO. 881-883 IRYMPLE AVENUE, IRYMPLE-VIC 3498			A4 - FITTING
MARK	SECTION	GRADE	Qty	LENGTH	AREA M2	WEIGHT KG				Checked				
M-586	SHS75*75*3.0	C350	1	1085	0.31	7.16				Date				
TOTAL					0.31	7.16				Job Number 20695	Title TRUSS- DETAILS	Drawing No. M-586	Rev	

Qty.	Phase
1	100

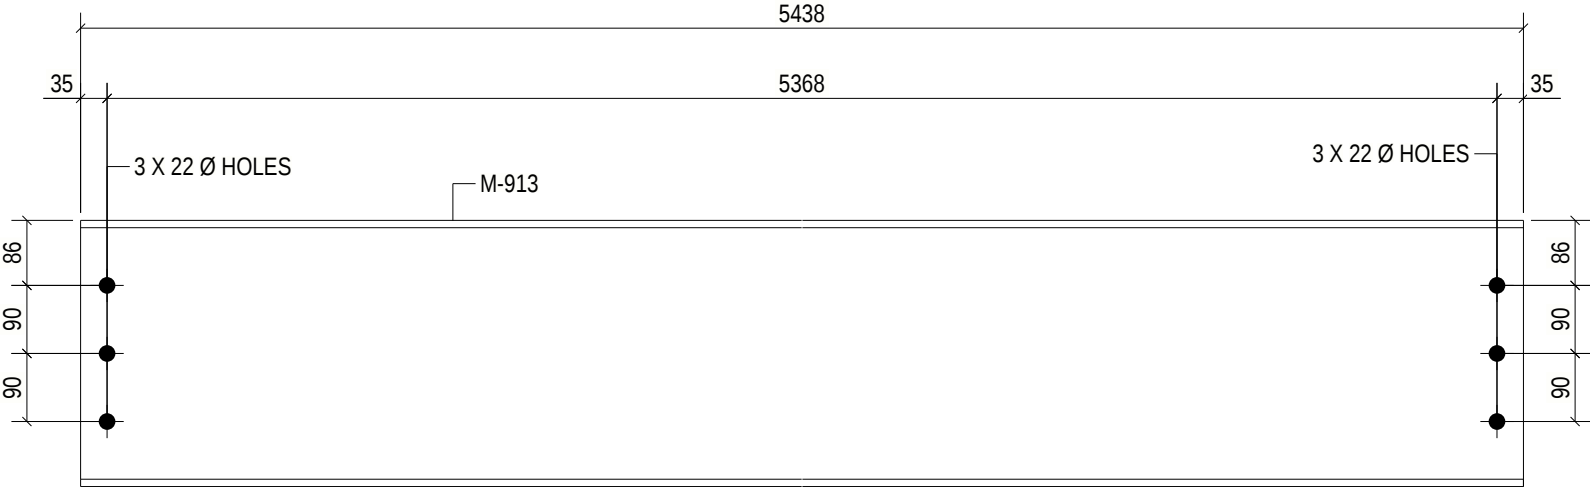


1 ROOF BEAM[S] REQUIRED MK M-913

Finish - SHOP PRIMED

MATERIAL LIST FOR WORKSHOP							Client	Consultation, Support Steel & Precast Detailing		Drwn	Project PROPOSED INDUSTRIAL DEVELOPMENT & OFFICE AT LOT1 NO. 881-883 IRYMPLE AVENUE, IRYMPLE-VIC 3498			A4 - FITTING
MARK	SECTION	GRADE	Qty	LENGTH	AREA M2	WEIGHT KG				Checked				
M-913	UB360*45	300	1	5438	7.34	243.05				Date				
TOTAL					7.34	243.05				Job Number 20695	Title ROOF BEAM- DETAILS		Drawing No. M-913	Rev

Qty.	Phase
1	100

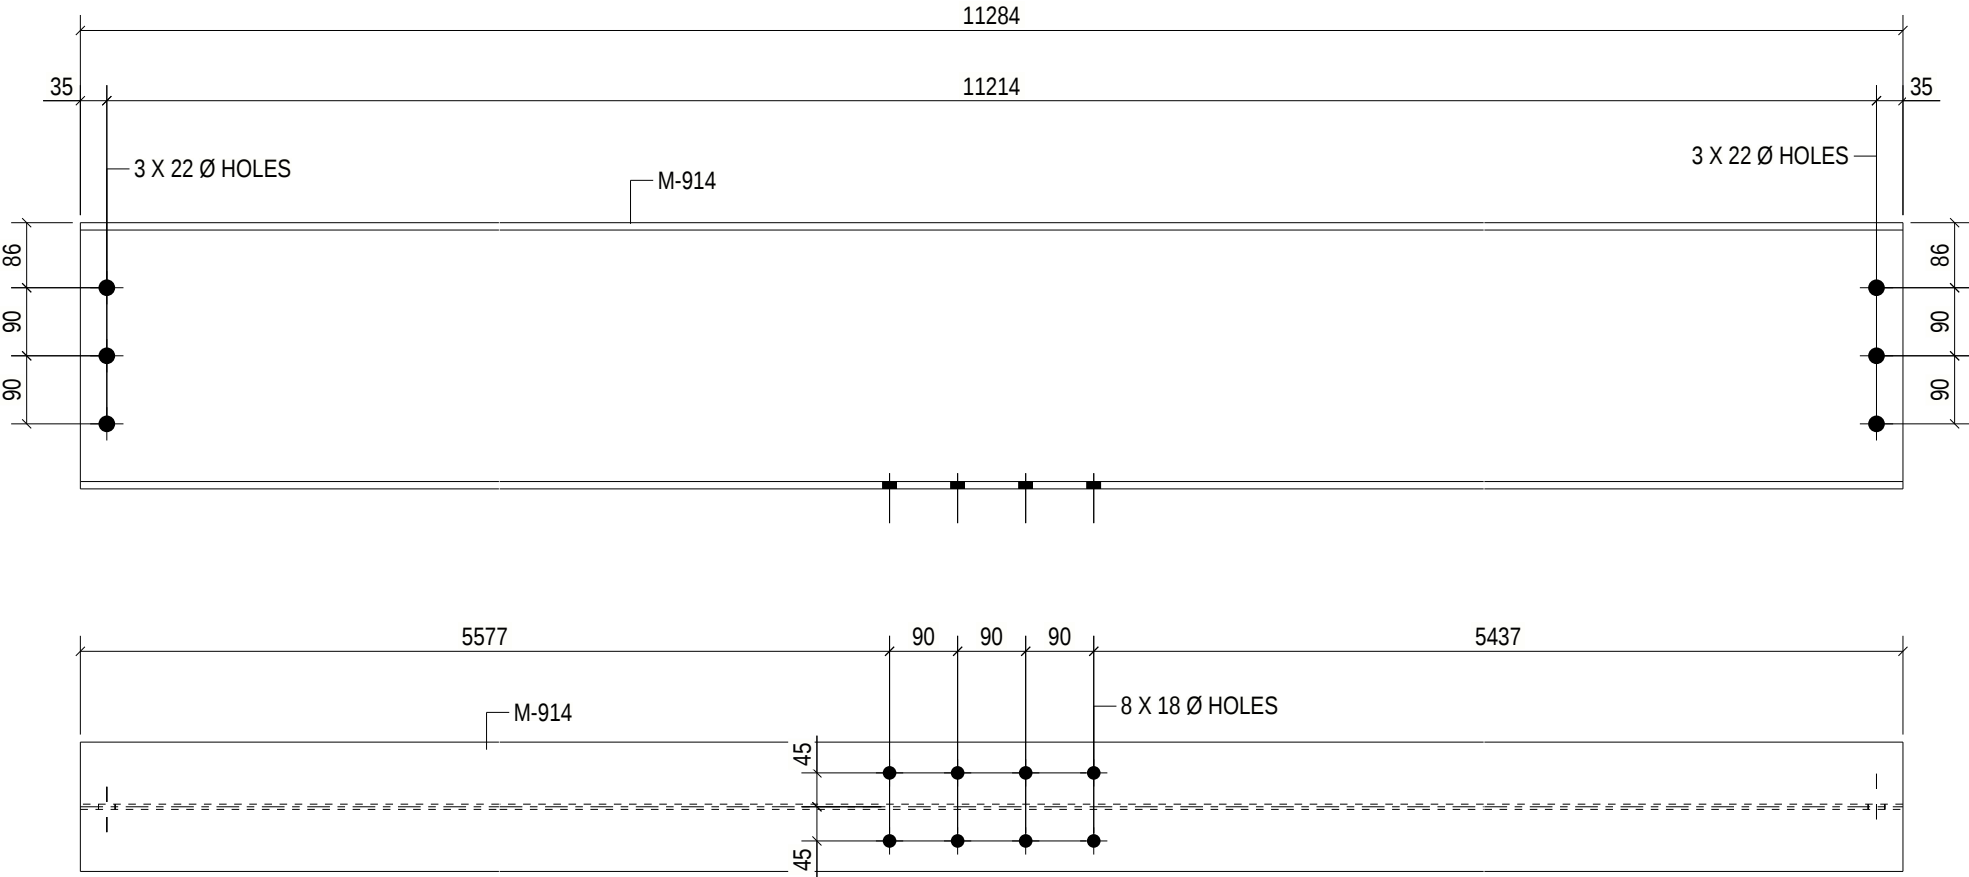


1 ROOF BEAM[S] REQUIRED MK M-914

Finish - SHOP PRIMED

MATERIAL LIST FOR WORKSHOP							Client	Consultation, Support Steel & Precast Detailing		Drwn	Project PROPOSED INDUSTRIAL DEVELOPMENT & OFFICE AT LOT1 NO. 881-883 IRYMPLE AVENUE, IRYMPLE-VIC 3498			A4 - FITTING
MARK	SECTION	GRADE	Qty	LENGTH	AREA M2	WEIGHT KG				Checked				
M-914	UB360*45	300	1	11284	15.23	504.35				Date				
TOTAL					15.23	504.35				Job Number 20695	Title ROOF BEAM- DETAILS		Drawing No. M-914	Rev


Qty.	Phase
1	100

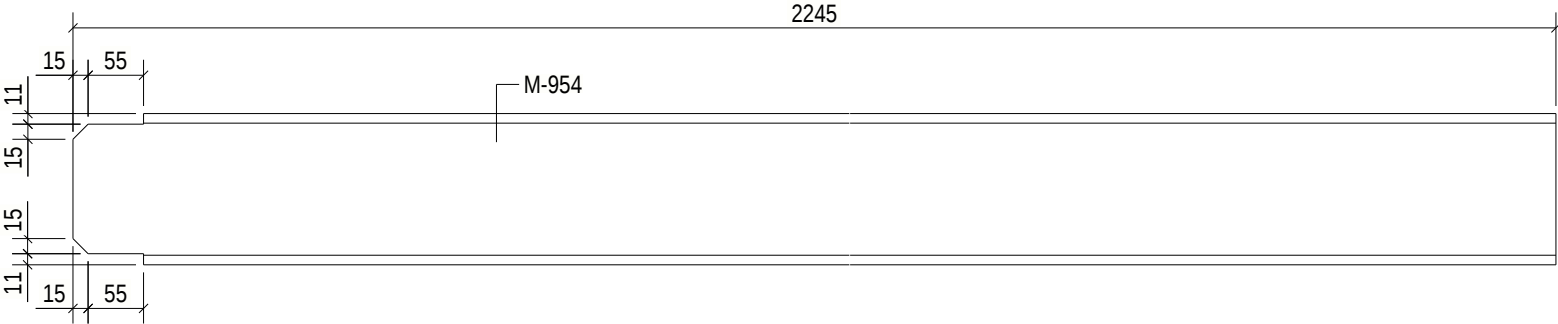

1 PLATFORM BEAM[S] REQUIRED MK M-954

MATERIAL LIST FOR WORKSHOP							Client	Consultation, Support Steel & Precast Detailing		Drwn	Project PROPOSED INDUSTRIAL DEVELOPMENT & OFFICE AT LOT1 NO. 881-883 IRYMPLE AVENUE, IRYMPLE-VIC 3498			A4 - FITTING
MARK	SECTION	GRADE	Qty	LENGTH	AREA M2	WEIGHT KG				Checked				
M-954	PFC150*75	300	1	2245	1.30	39.74				Date				
TOTAL					1.30	39.74				Job Number 20695	Title PLATFORM BEAM- DETAILS	Drawing No. M-954	Rev	

Qty.	Phase
1	100

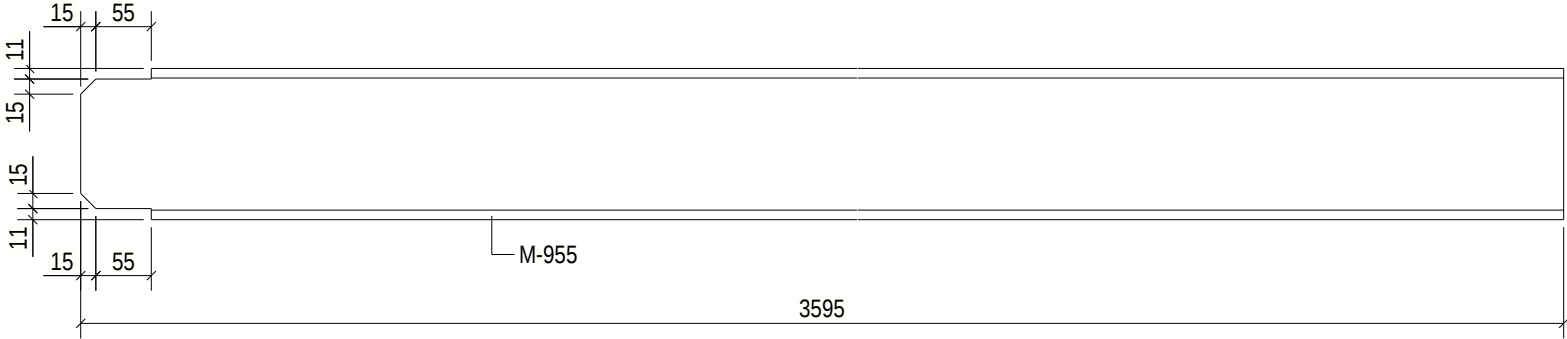

1 PLATFORM BEAM[S] REQUIRED MK M-955

MATERIAL LIST FOR WORKSHOP							Client	Consultation, Support Steel & Precast Detailing		Drwn	Project PROPOSED INDUSTRIAL DEVELOPMENT & OFFICE AT LOT1 NO. 881-883 IRYMPLE AVENUE, IRYMPLE-VIC 3498			A4 - FITTING
MARK	SECTION	GRADE	Qty	LENGTH	AREA M2	WEIGHT KG				Checked				
M-955	PFC150*75	300	1	3595	2.09	63.64				Date				
TOTAL					2.09	63.64				Job Number 20695	Title PLATFORM BEAM- DETAILS	Drawing No. M-955	Rev	