


A1-Sheet

REVISION				
	C	30.01.2023	ISSUED FOR APPROVAL	RES
	B	20.01.2023	ISSUED FOR APPROVAL	RES
	A	03.12.2022	ISSUED FOR APPROVAL	RES
	REV	DATE	DESCRIPTION	DRAWN

LEGEND :-
F.F.L. - FINISHED FLOOR LEVEL
T.O.F. - TOP OF FOOTING
B.O.BP. - BOTTOM OF BASE PLATE
C/L OF COL. - CENTER LINE OF COLUMN









REVISION					ERECTION NOTES : 1. ALL DIMENSIONS ARE IN MILLIMETER(mm) (U.N.O) 2. ALL LEVELS ARE IN METER(m) (U.N.O)	Client	Consultation, Support Steel & Precast Detailing 	Drawn RES	Project PROPOSED INDUSTRIAL DEVELOPMENT & OFFICE AT LOT1 NO. 881-883 IRYMPLE AVENUE, IRYMPLE-VIC 3498	Title HD SETOUT PLAN DETAIL-1	Drawing No. HD2	Rev C	A1-Sheet
								Checked RES					
								Date 30.01.2023					
	C	30.01.2023	ISSUED FOR APPROVAL	RES									
	B	20.01.2023	ISSUED FOR APPROVAL	RES									
	A	03.12.2022	ISSUED FOR APPROVAL	RES									
	REV	DATE	DESCRIPTION	DRAWN				Job Number 20695					

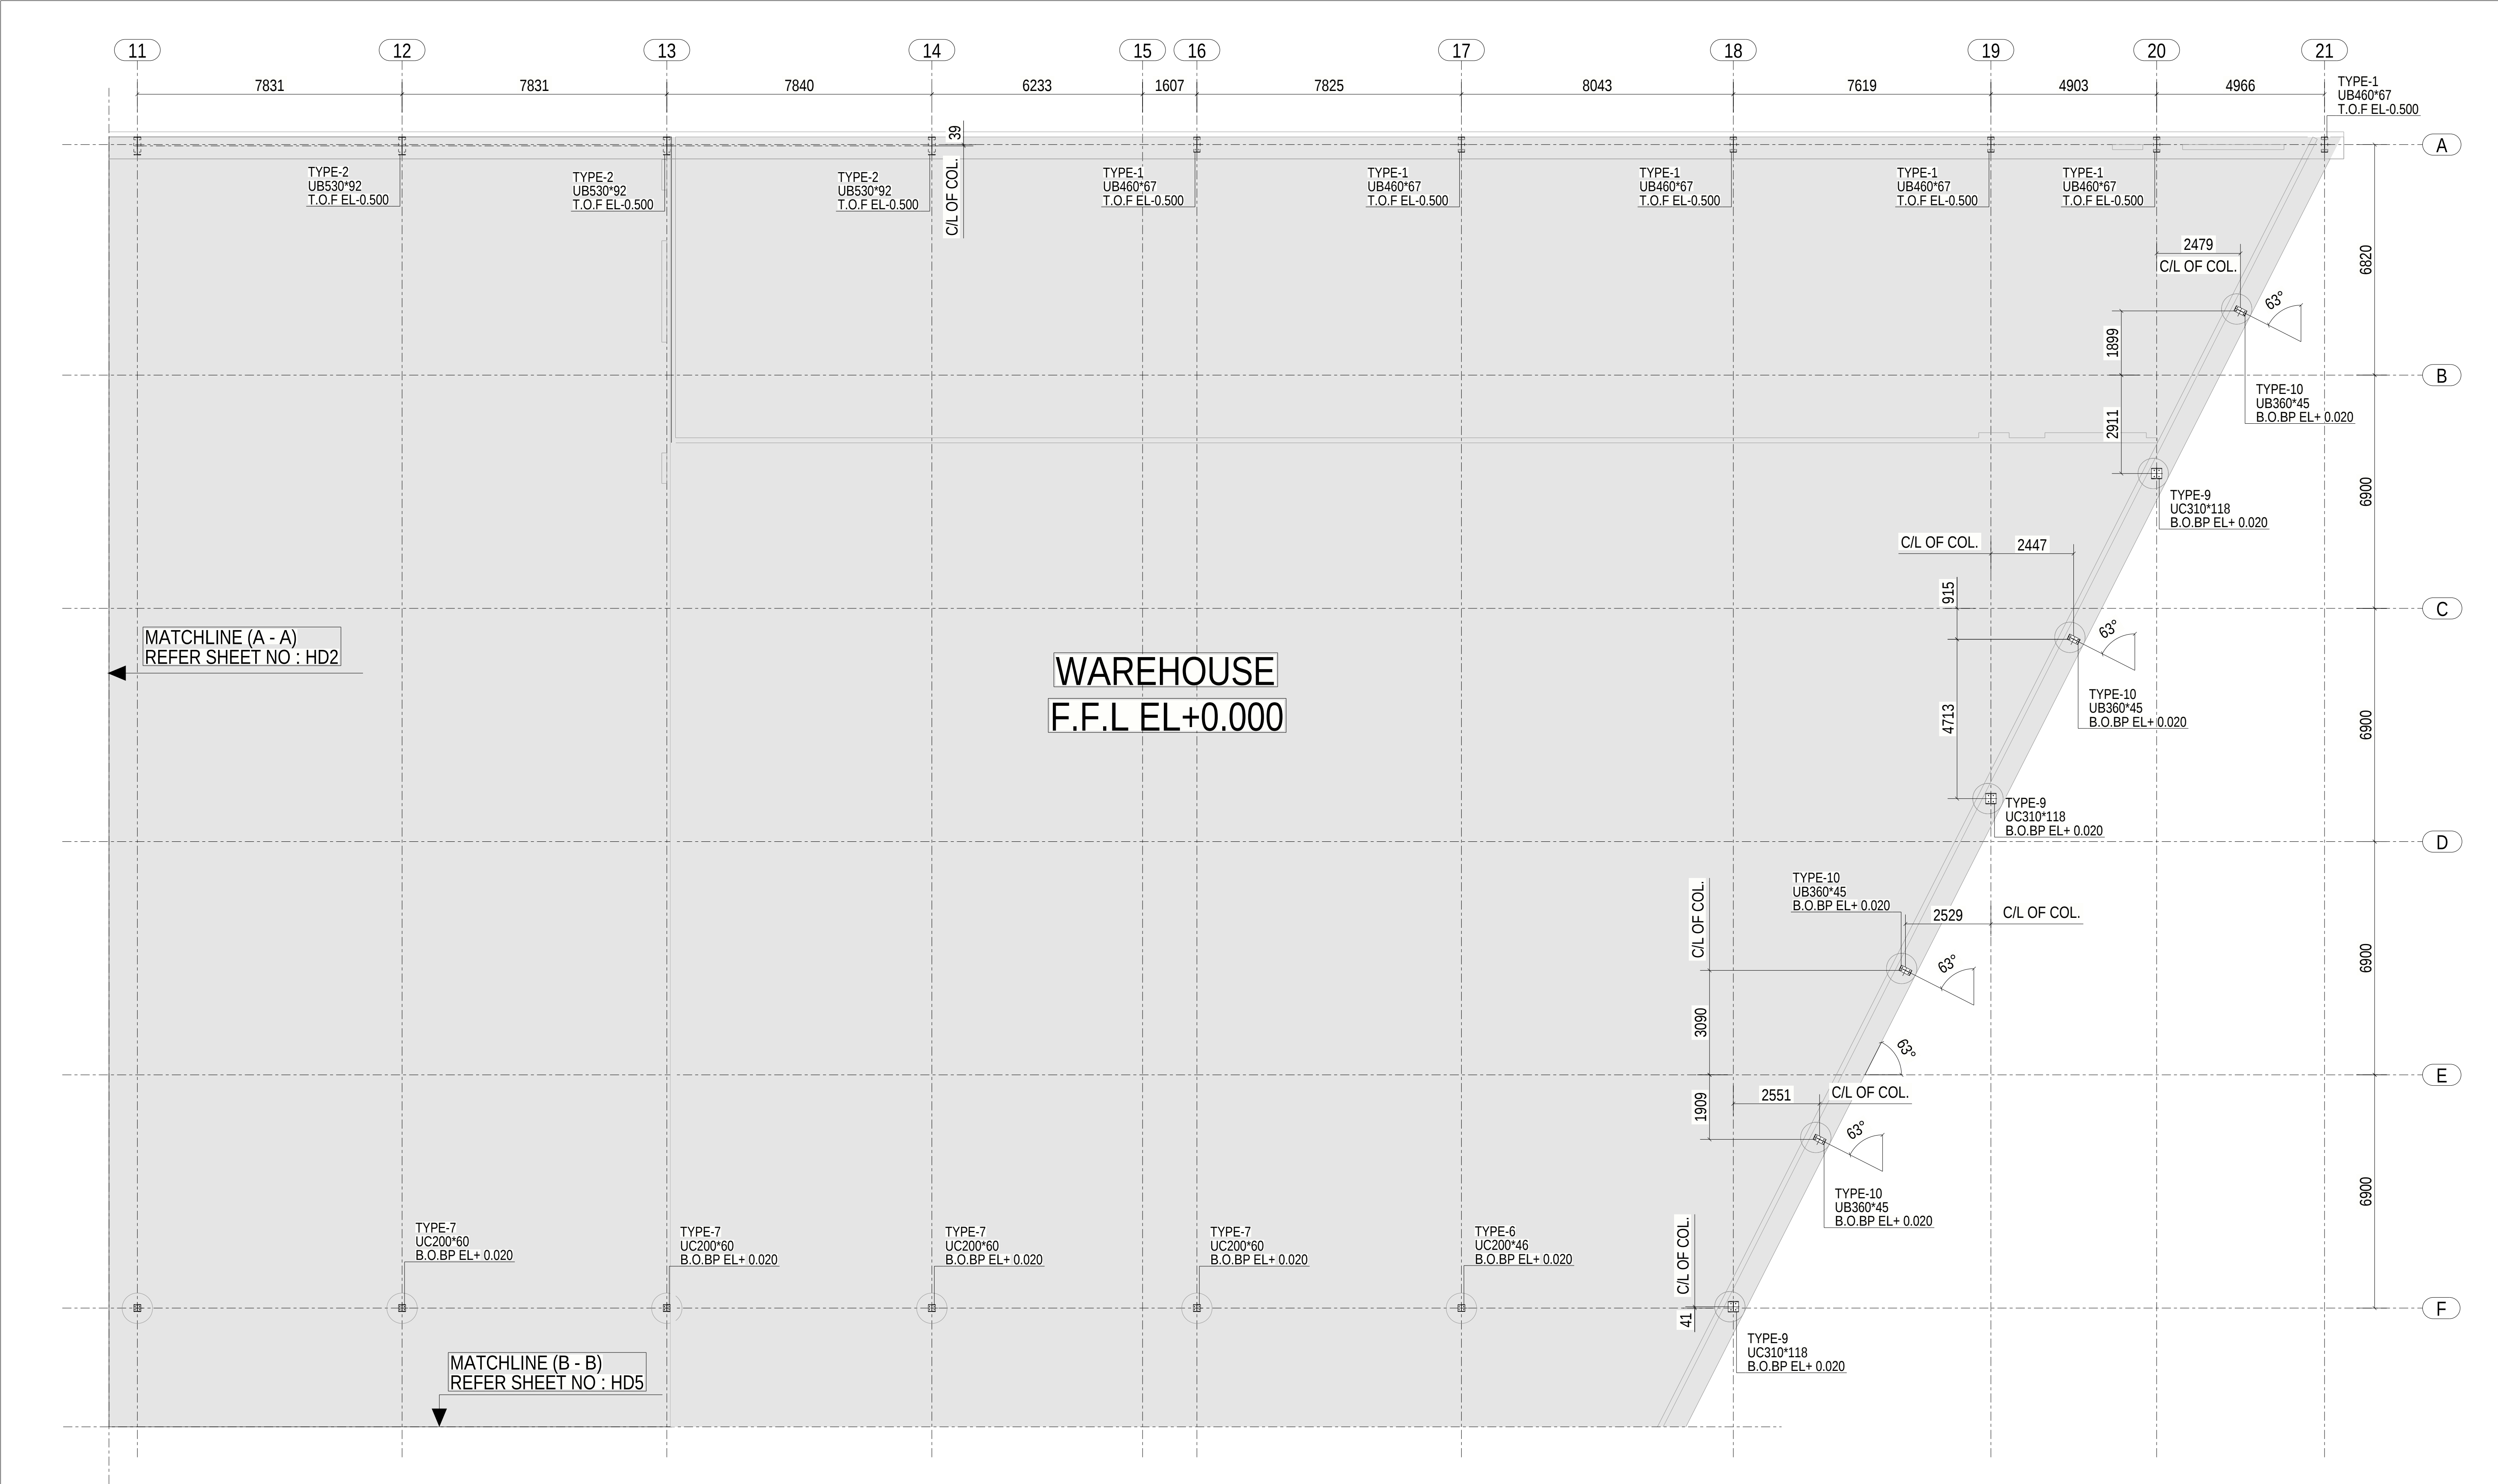

DETAIL - B
HD1

LEGEND :-
F.F.L. - FINISHED FLOOR LEVEL
T.O.F. - TOP OF FOOTING
B.O.BP. - BOTTOM OF BASE PLATE
C/L OF COL. - CENTER LINE OF COLUMN

REVISION					ERECTION NOTES : 1. ALL DIMENSIONS ARE IN MILLIMETER(mm) (U.N.O) 2. ALL LEVELS ARE IN METER(m) (U.N.O)	Client	Consultation, Support Steel & Precast Detailing IBIM CONSULTING SOLUTION PARTNER IN GROWTH	Drawn	Project PROPOSED INDUSTRIAL DEVELOPMENT & OFFICE AT LOT1 NO. 881-883 IRYMPLE AVENUE, IRYMPLE-VIC 3498	Title HD SETOUT PLAN DETAIL-2	Drawing No. HD3	Rev C	A1-Sheet
								RES					
								Checked					
								RES					
								Date					
	C	30.01.2023	ISSUED FOR APPROVAL	RES				30.01.2023					
	B	20.01.2023	ISSUED FOR APPROVAL	RES				Job Number					
	A	03.12.2022	ISSUED FOR APPROVAL	RES				20695					
	REV	DATE	DESCRIPTION	DRAWN									

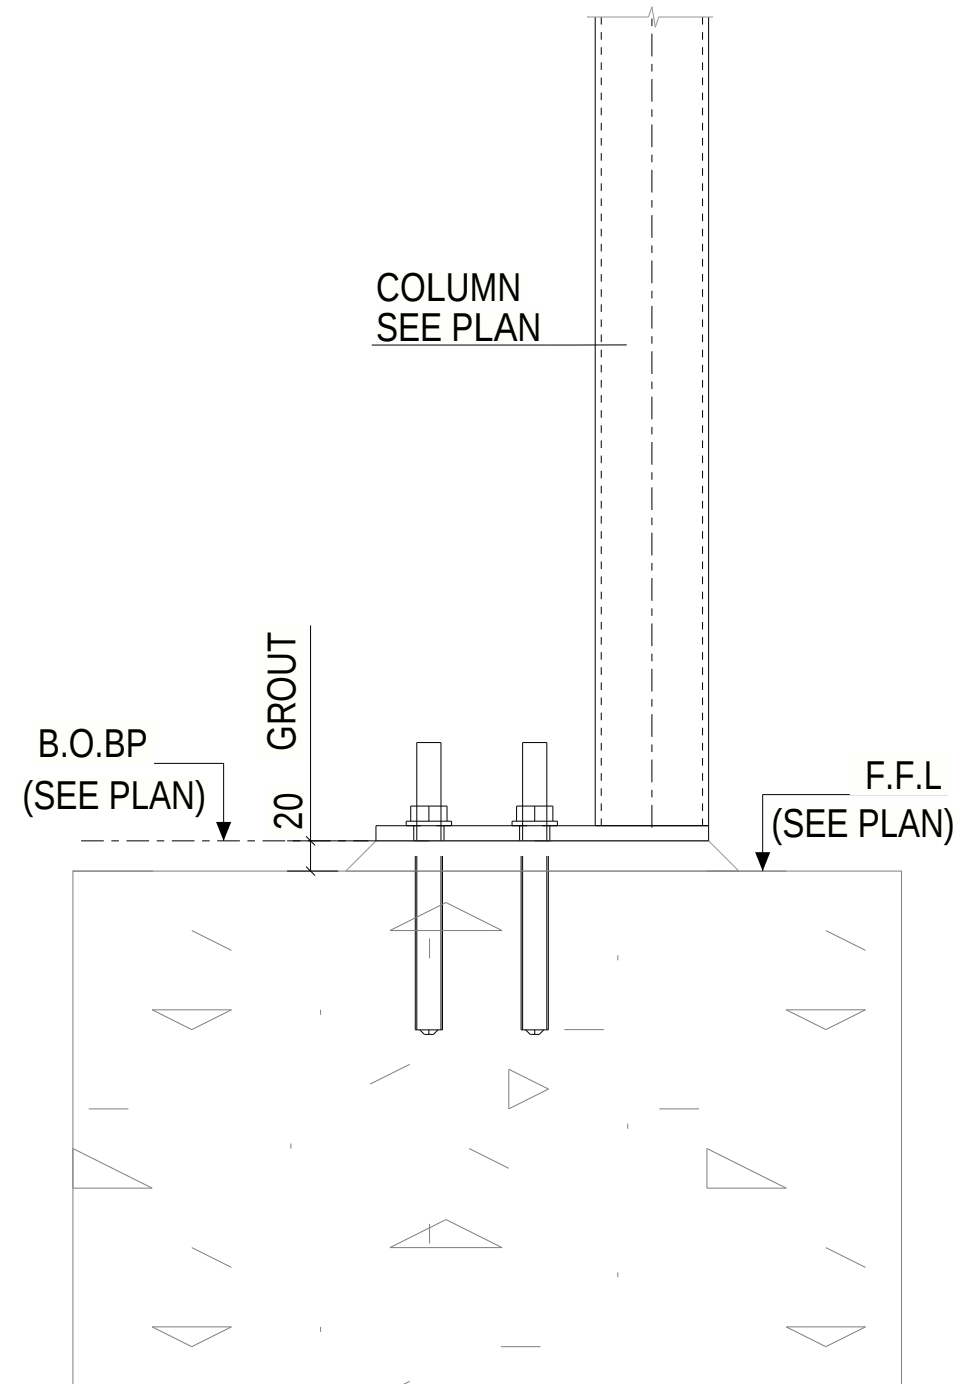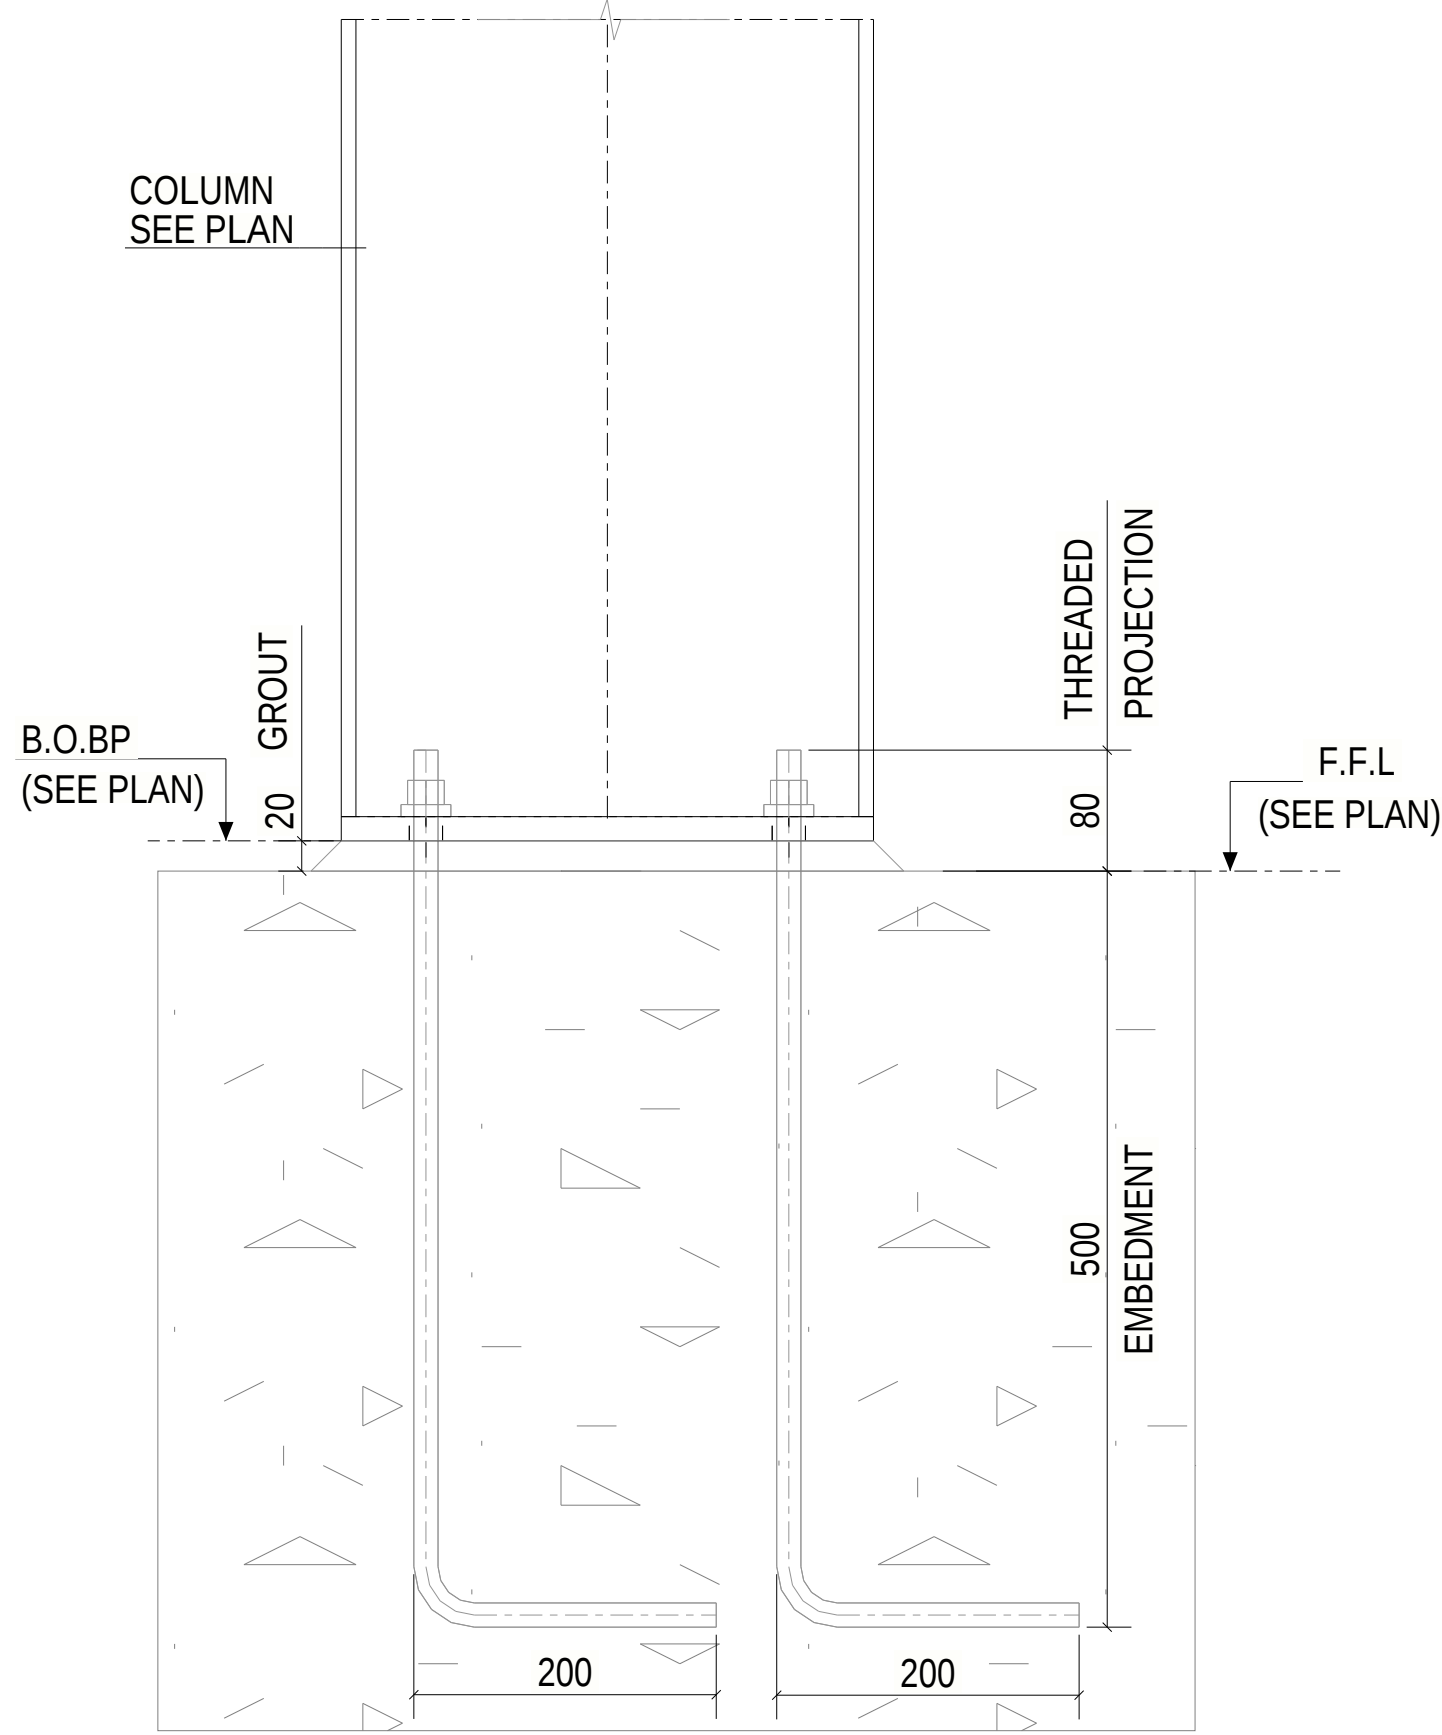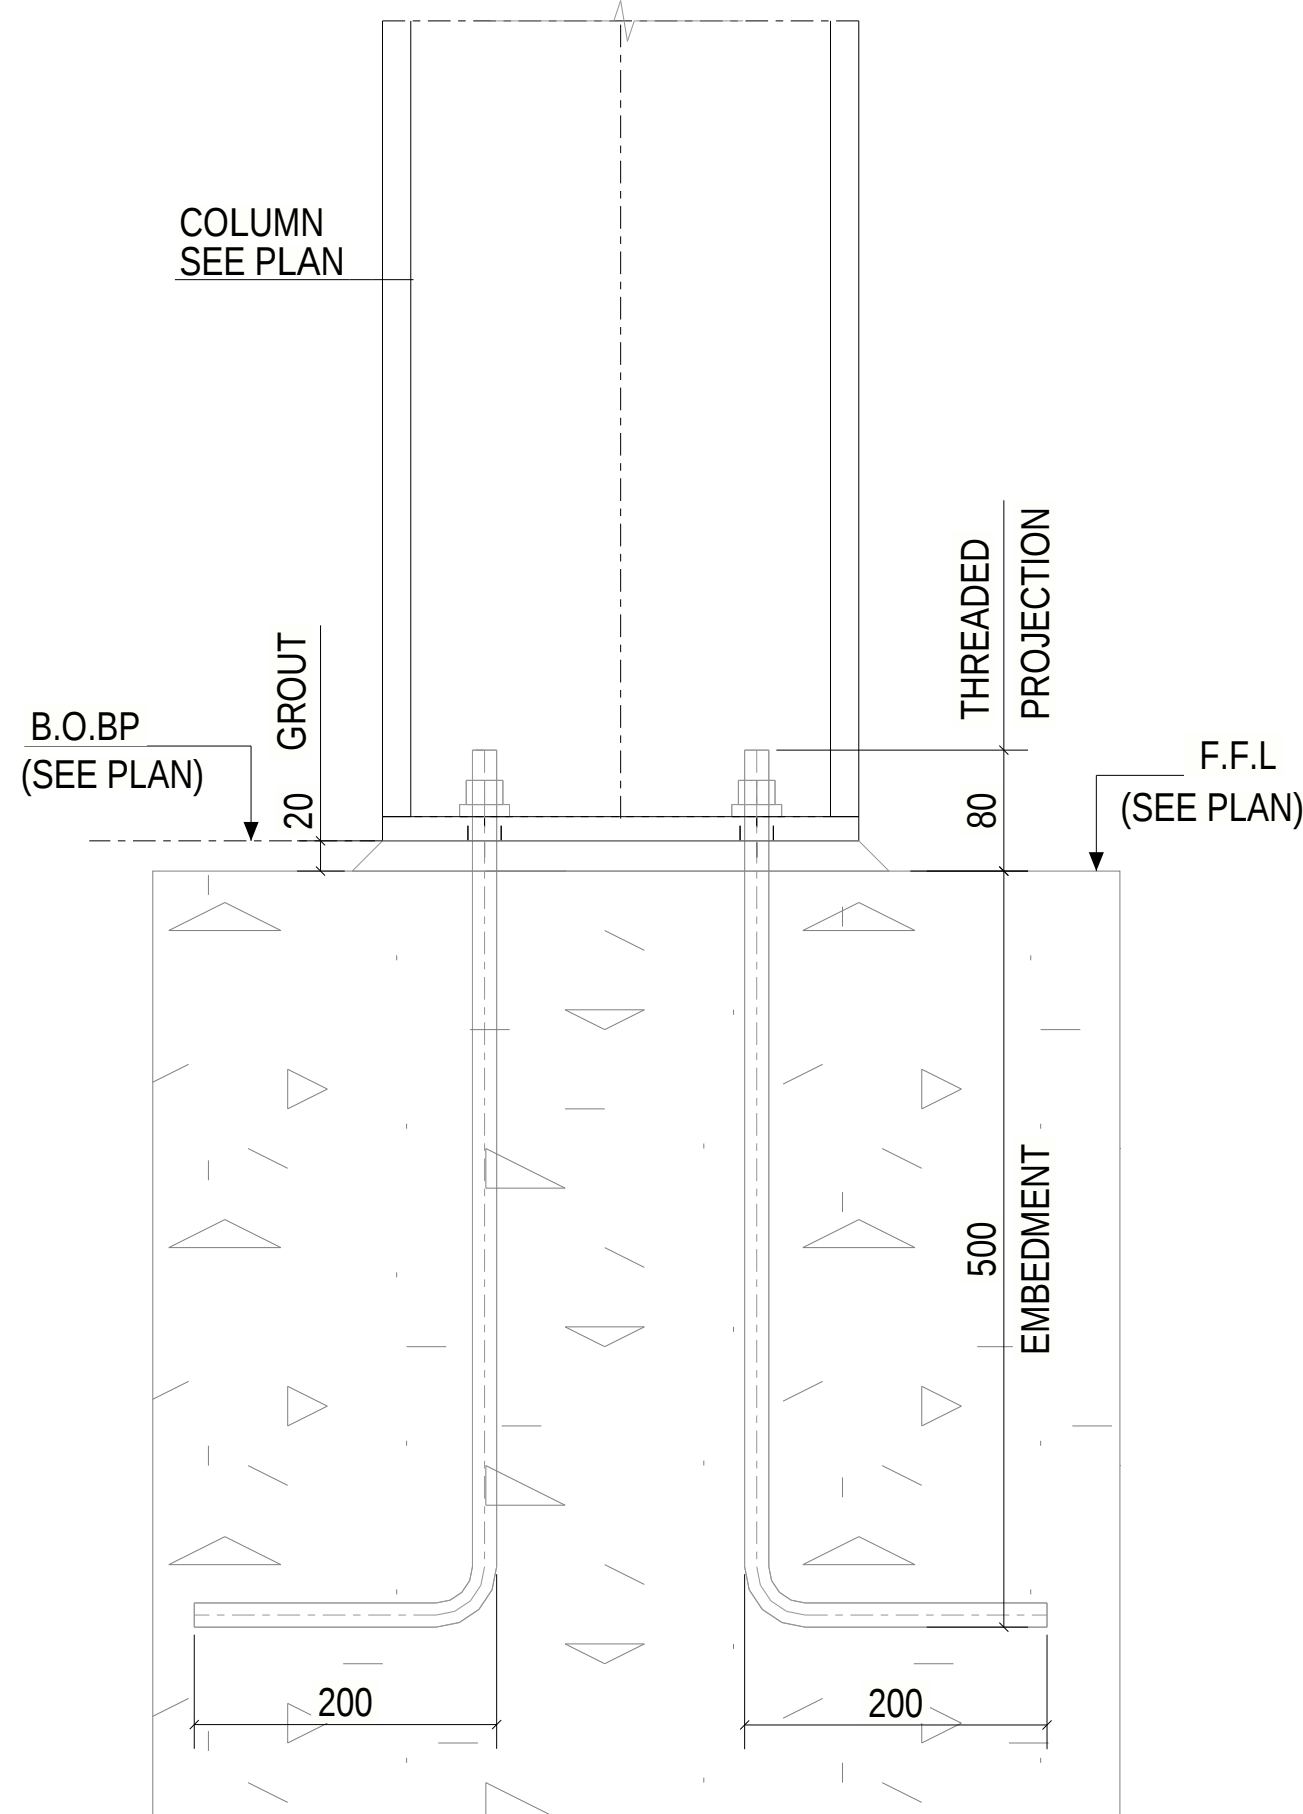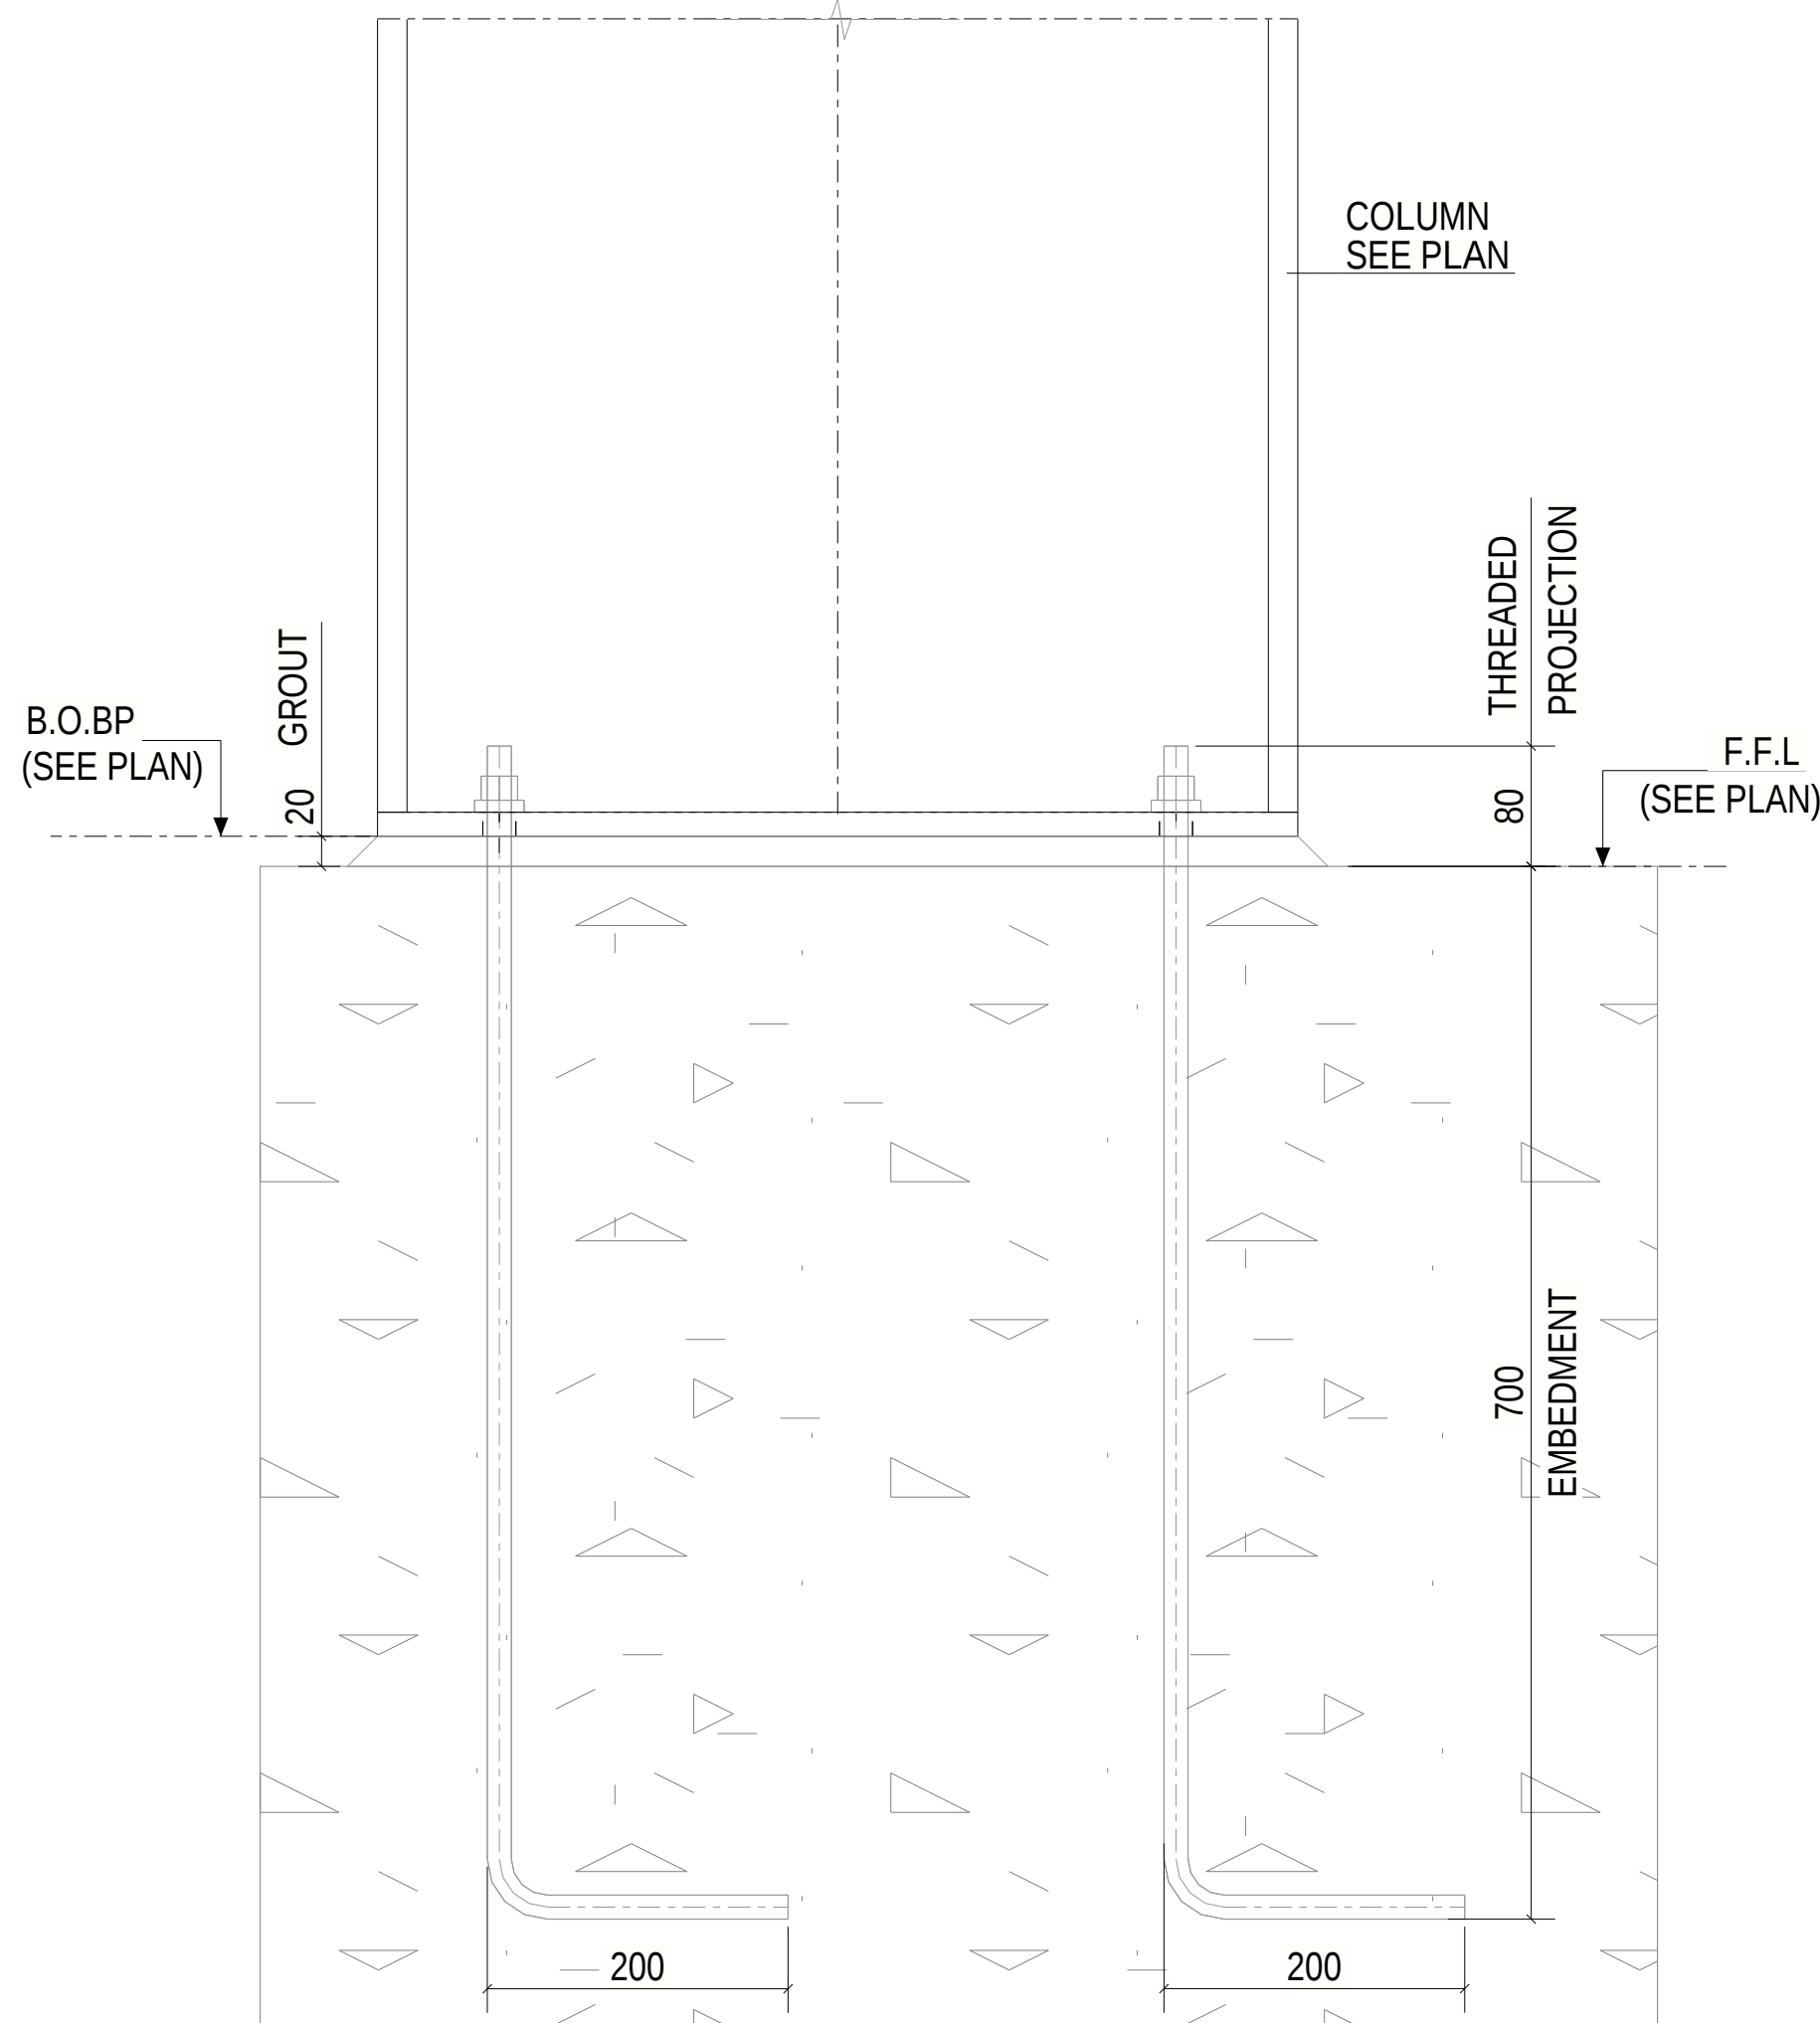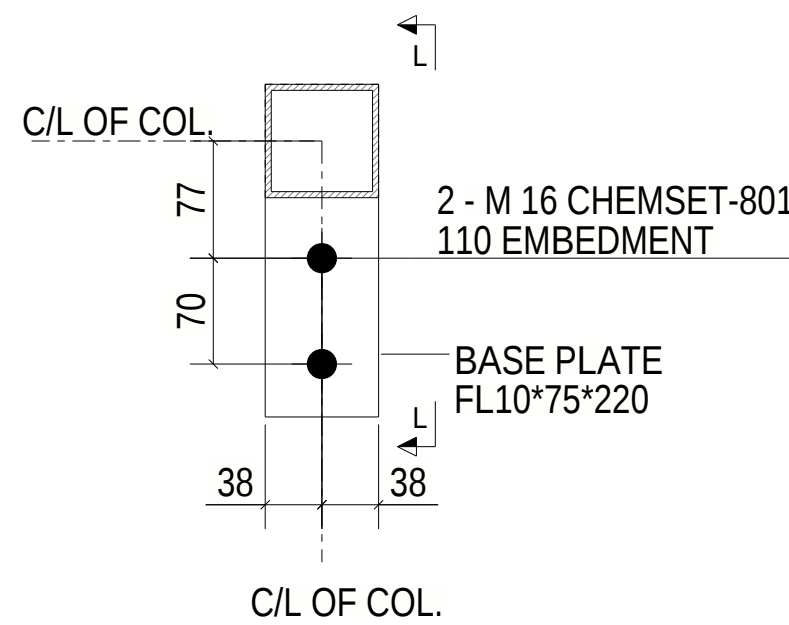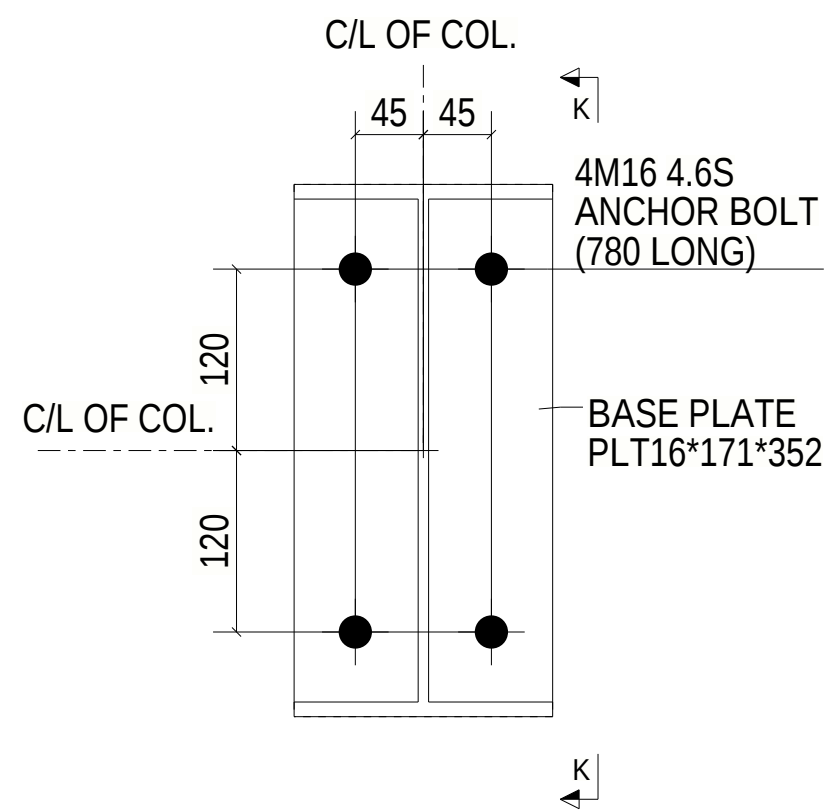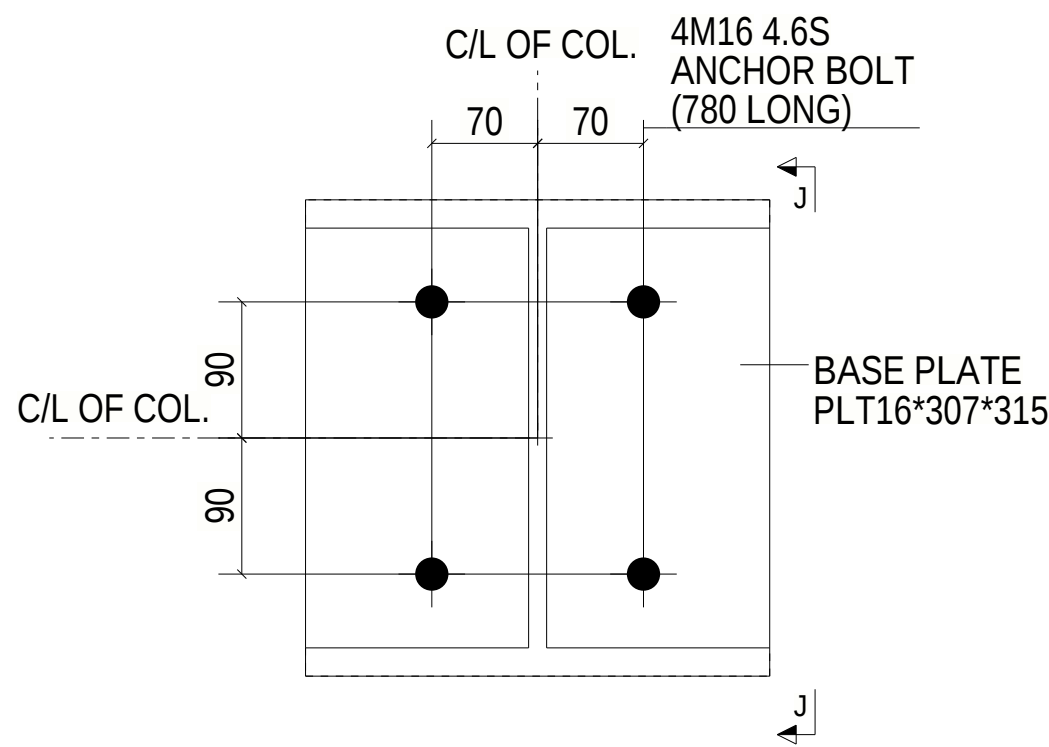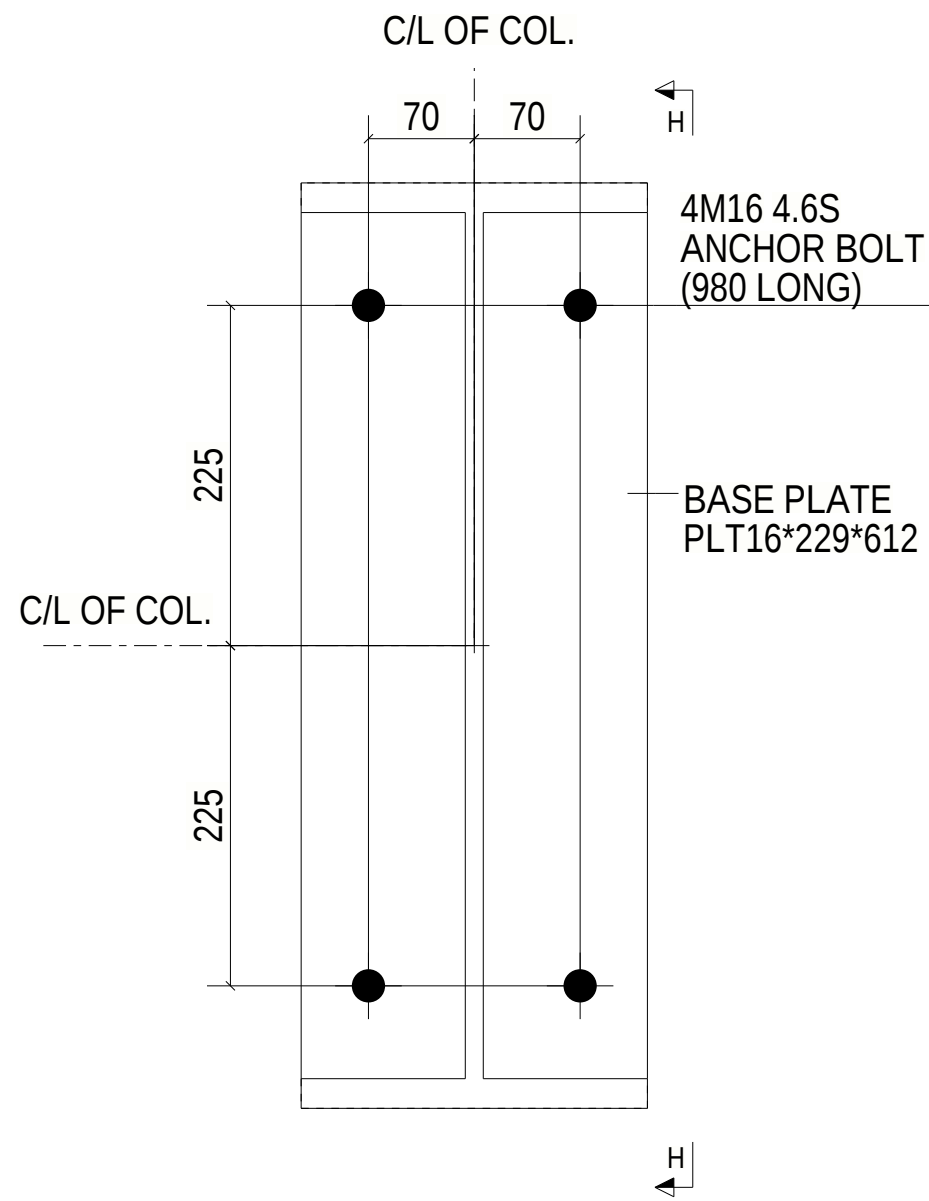

SECTION H - H
TYPE-8
06 LOCATIONS
(ORIENTATION REFER PLAN)

SECTION J - J
TYPE-9
04 LOCATIONS
(ORIENTATION REFER PLAN)

SECTION K - K
TYPE-10
09 LOCATIONS
(ORIENTATION REFER PLAN)

SECTION L - L
TYPE-11
01 LOCATION
(ORIENTATION REFER PLAN)

LEGEND : -
F.F.L. - FINISHED FLOOR LEVEL
T.O.F. - TOP OF FOOTING
B.O.BP. - BOTTOM OF BASE PLATE
C/L OF COL. - CENTER LINE OF COLUMN

REVISION

REV	DATE	DESCRIPTION	DRAWN
C	30.01.2023	ISSUED FOR APPROVAL	RES
B	20.01.2023	ISSUED FOR APPROVAL	RES
A	03.12.2022	ISSUED FOR APPROVAL	RES

ERECTION NOTES :
1. ALL DIMENSIONS ARE IN MILLIMETER(mm) (U.N.O)
2. ALL LEVELS ARE IN METER(m) (U.N.O)

Client

Consultation, Support
Steel & Precast Detailing



Drawn
RES
Checked
RES
Date
30.01.2023
Job Number
20695


Project
PROPOSED INDUSTRIAL DEVELOPMENT & OFFICE
AT LOT1 NO. 881-883 IRYMPLE AVENUE,
IRYMPLE-VIC 3498

Title
SECTIONS

Drawing No.
HD9

Rev
C

A1-Sheet

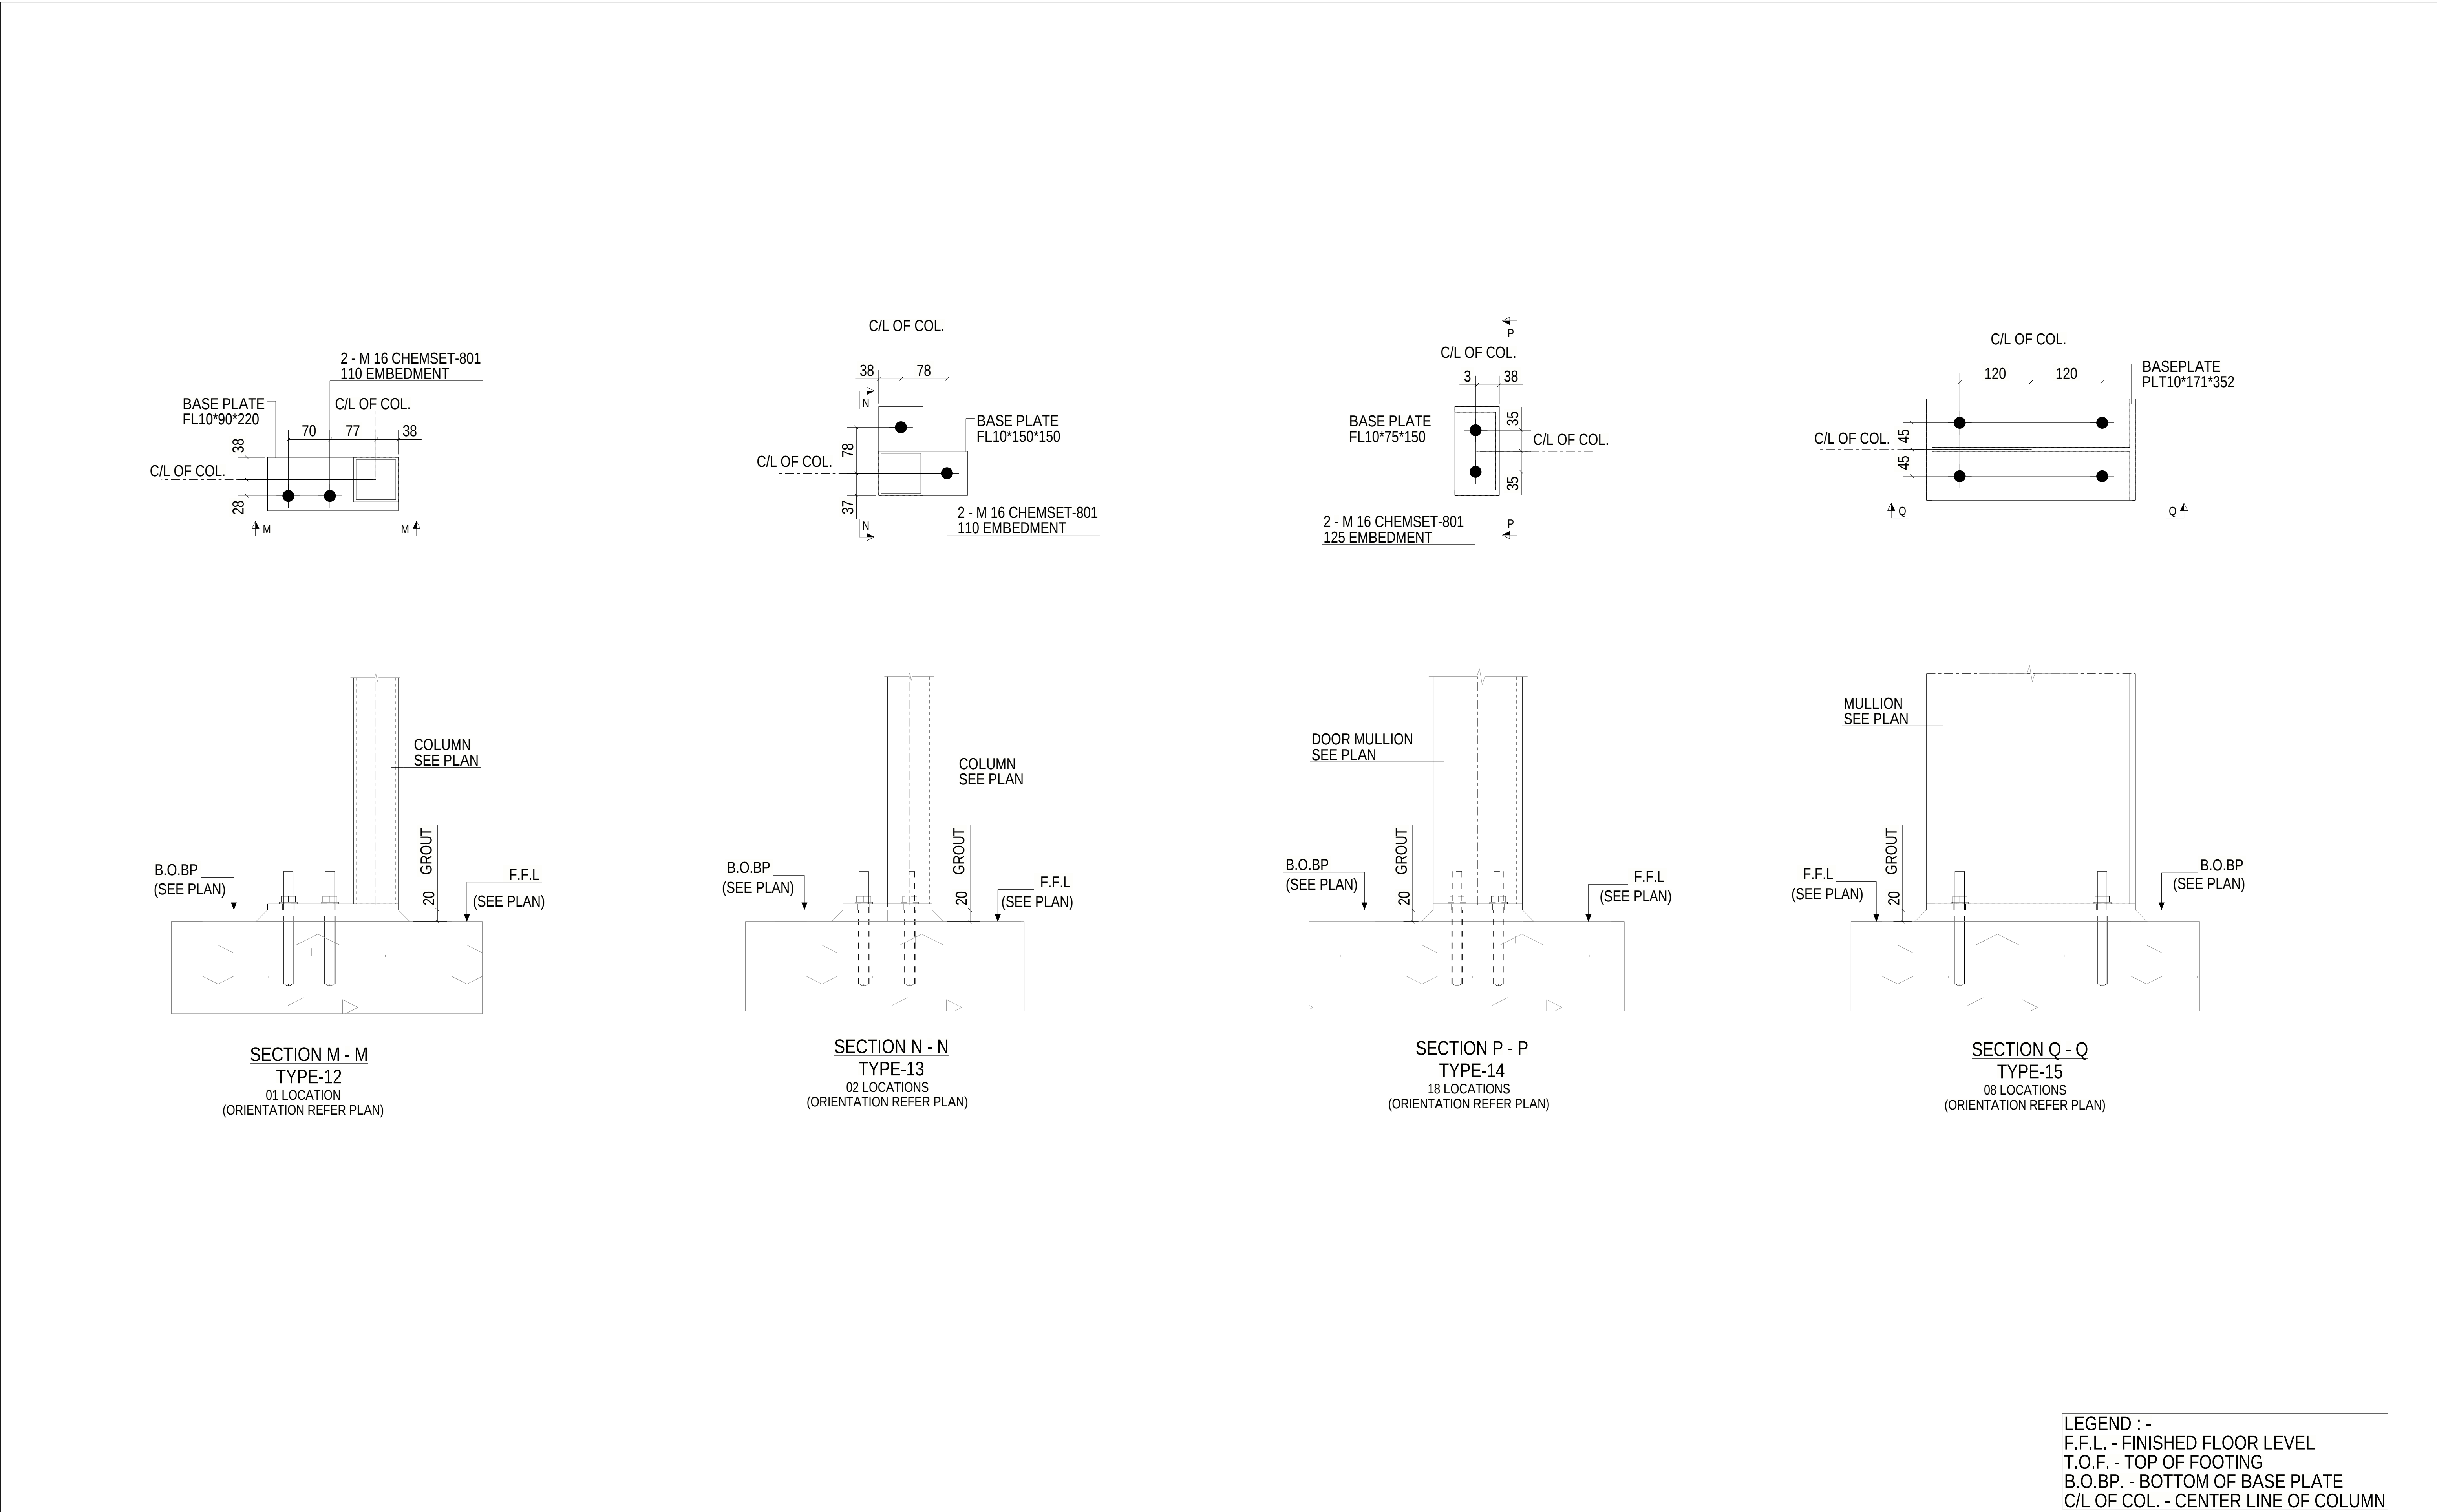

REVISION					ERECTION NOTES : 1. ALL DIMENSIONS ARE IN MILLIMETER(mm) (U.N.O) 2. ALL LEVELS ARE IN METER(m) (U.N.O)	Client	Consultation, Support Steel & Precast Detailing  SOLUTION PARTNER IN GROWTH	Drawn	Project PROPOSED INDUSTRIAL DEVELOPMENT & OFFICE AT LOT1 NO. 881-883 IRYMPLE AVENUE, IRYMPLE-VIC 3498				A1-Sheet	
								RES						
								Checked RES						
	C	30.01.2023	ISSUED FOR APPROVAL					RES	Date	Title SECTIONS		Drawing No. HD10		Rev C
	B	20.01.2023	ISSUED FOR APPROVAL					RES	30.01.2023					
	A	03.12.2022	ISSUED FOR APPROVAL					RES	Job Number 20695					
REV	DATE	DESCRIPTION		DRAWN										