


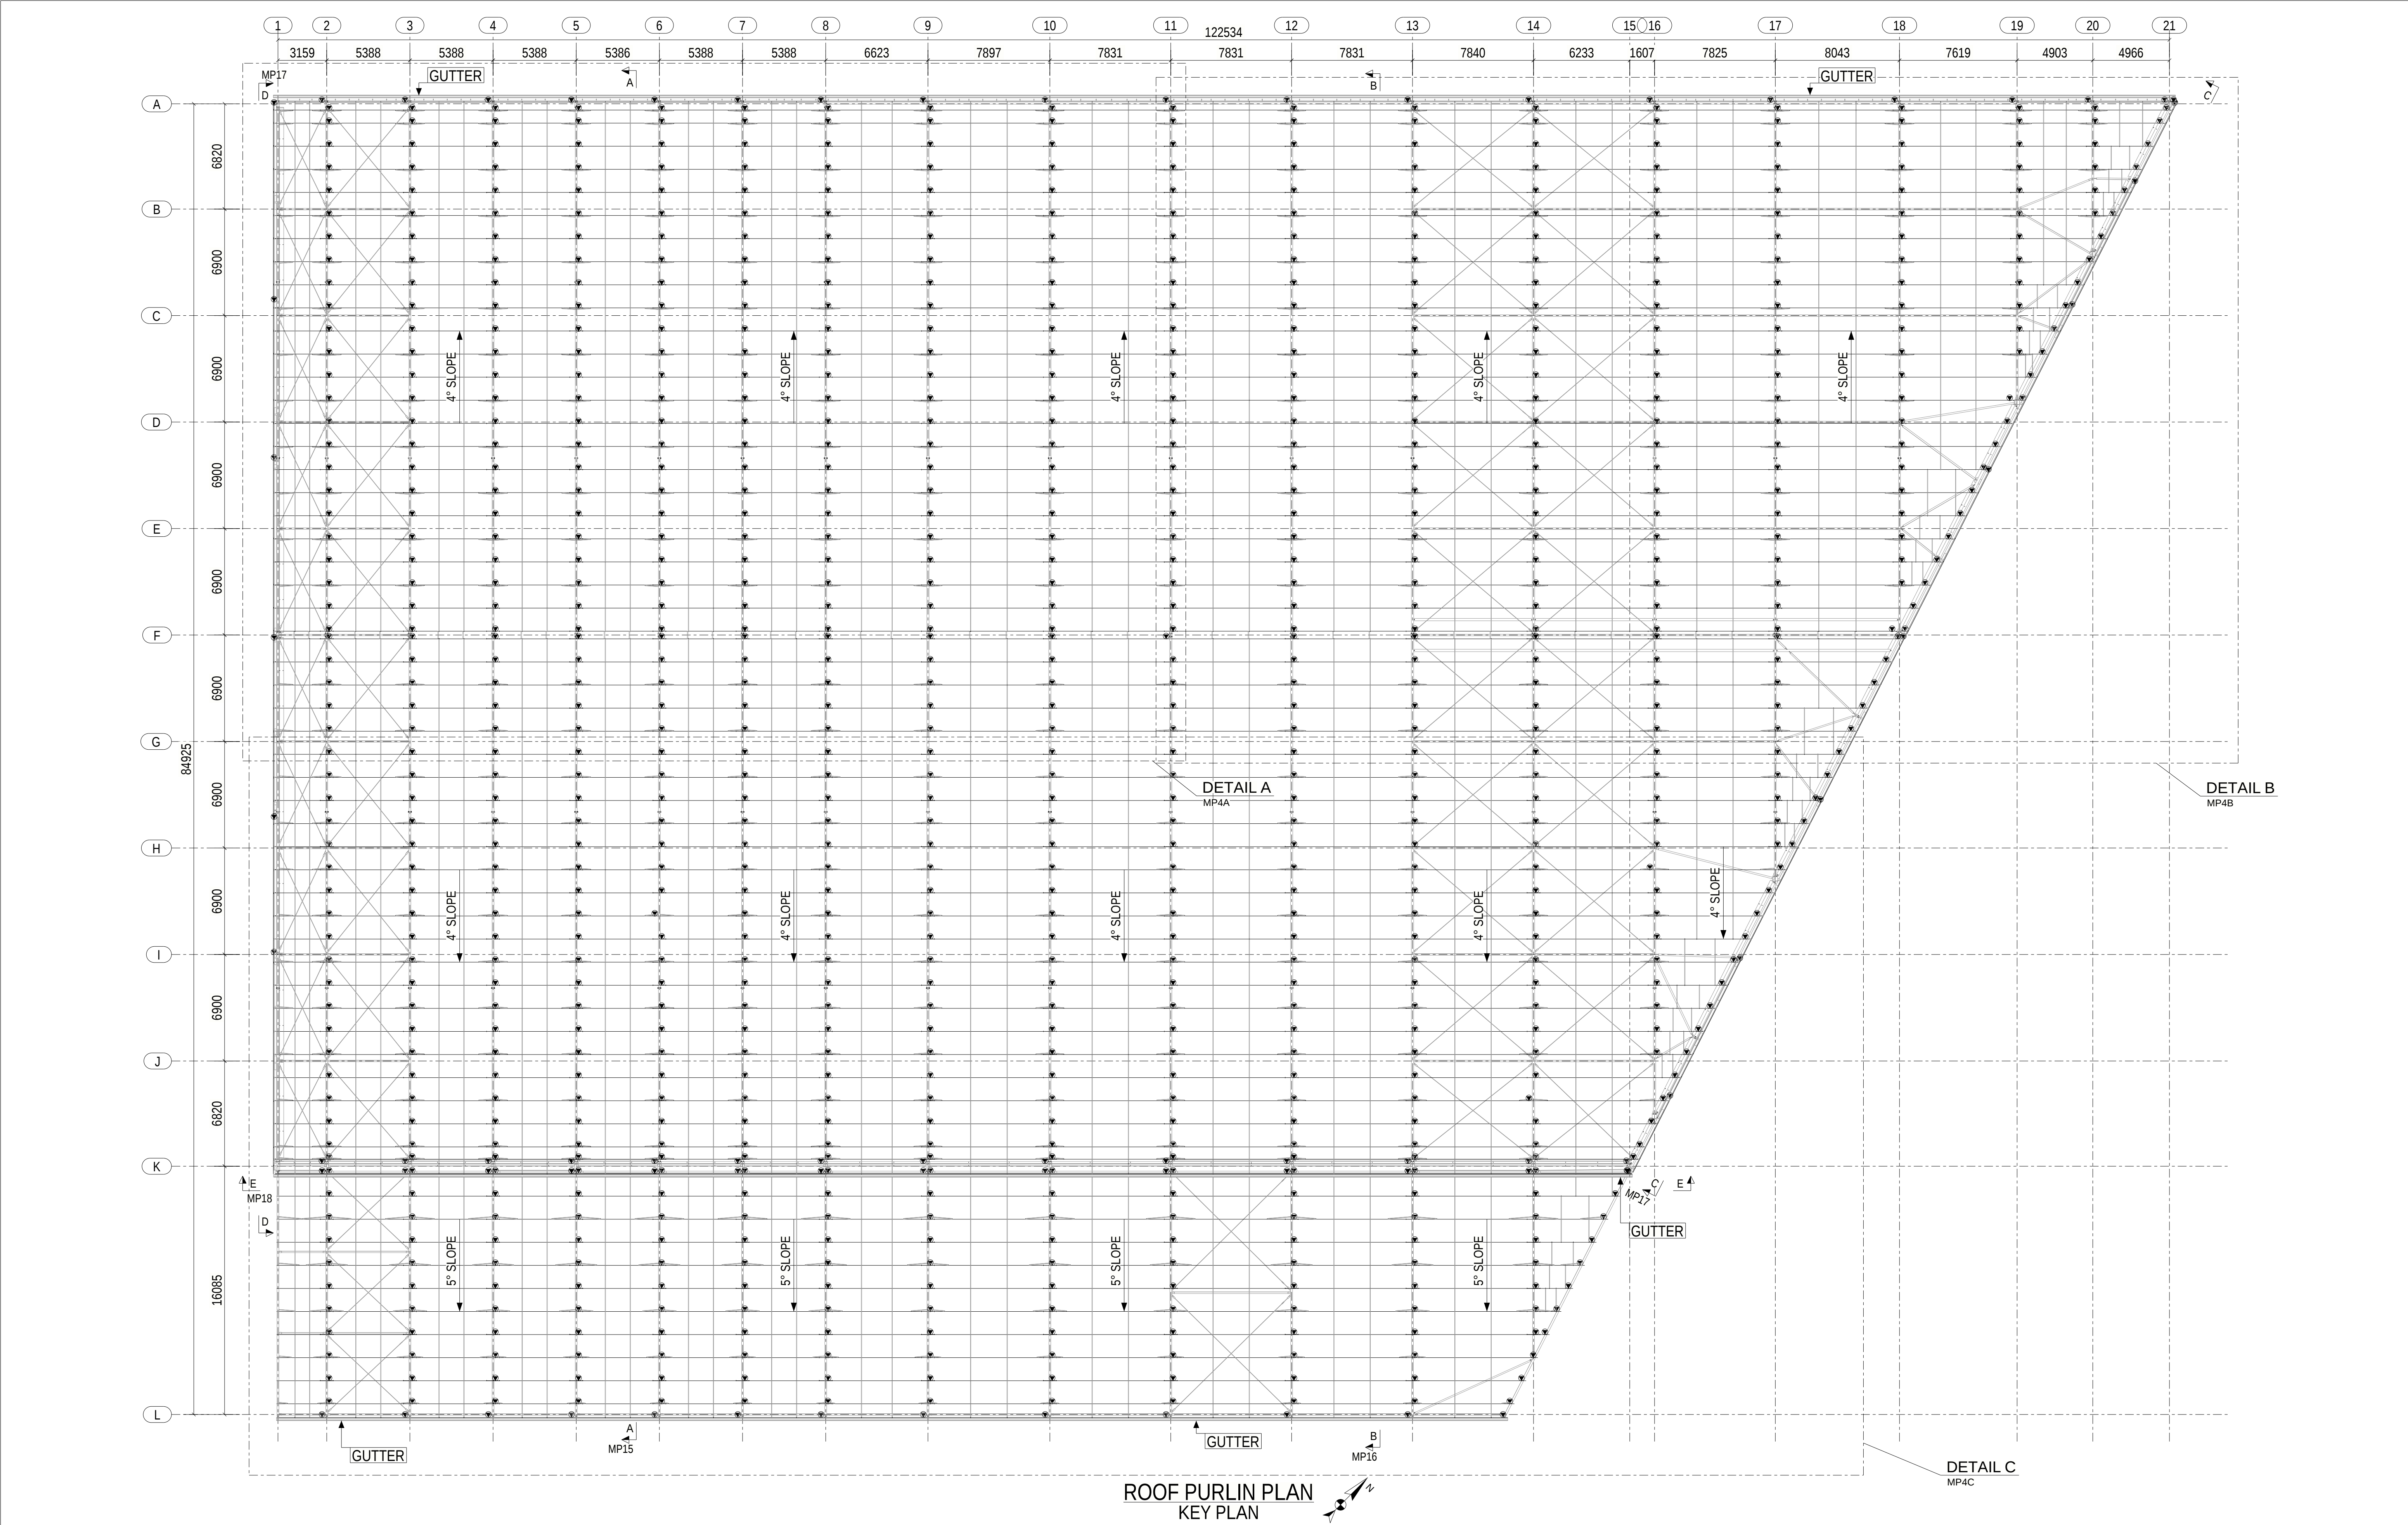

ROOF PURLIN PLAN
KEY PLAN

ERECTION NOTES :
1. ALL DIMENSIONS ARE IN MILLIMETER(mm) (U.N.O)
2. ALL LEVELS ARE IN METER(m) (U.N.O)

Client

Consultation, Support
Steel & Precast Detailing



Drawn
RES
Checked
RES
Date
30.01.2023
Job Number
20695

Project
PROPOSED INDUSTRIAL DEVELOPMENT & OFFICE
AT LOT1 NO. 881-883 IRYMPLE AVENUE,
IRYMPLE-VIC 3498

Title
ROOF PURLIN PLAN


Drawing No.
MP4

Rev
A

REVISION

REV	DATE	DESCRIPTION	DRAWN
A	30.01.2023	ISSUED FOR APPROVAL	RES

A1-Sheet

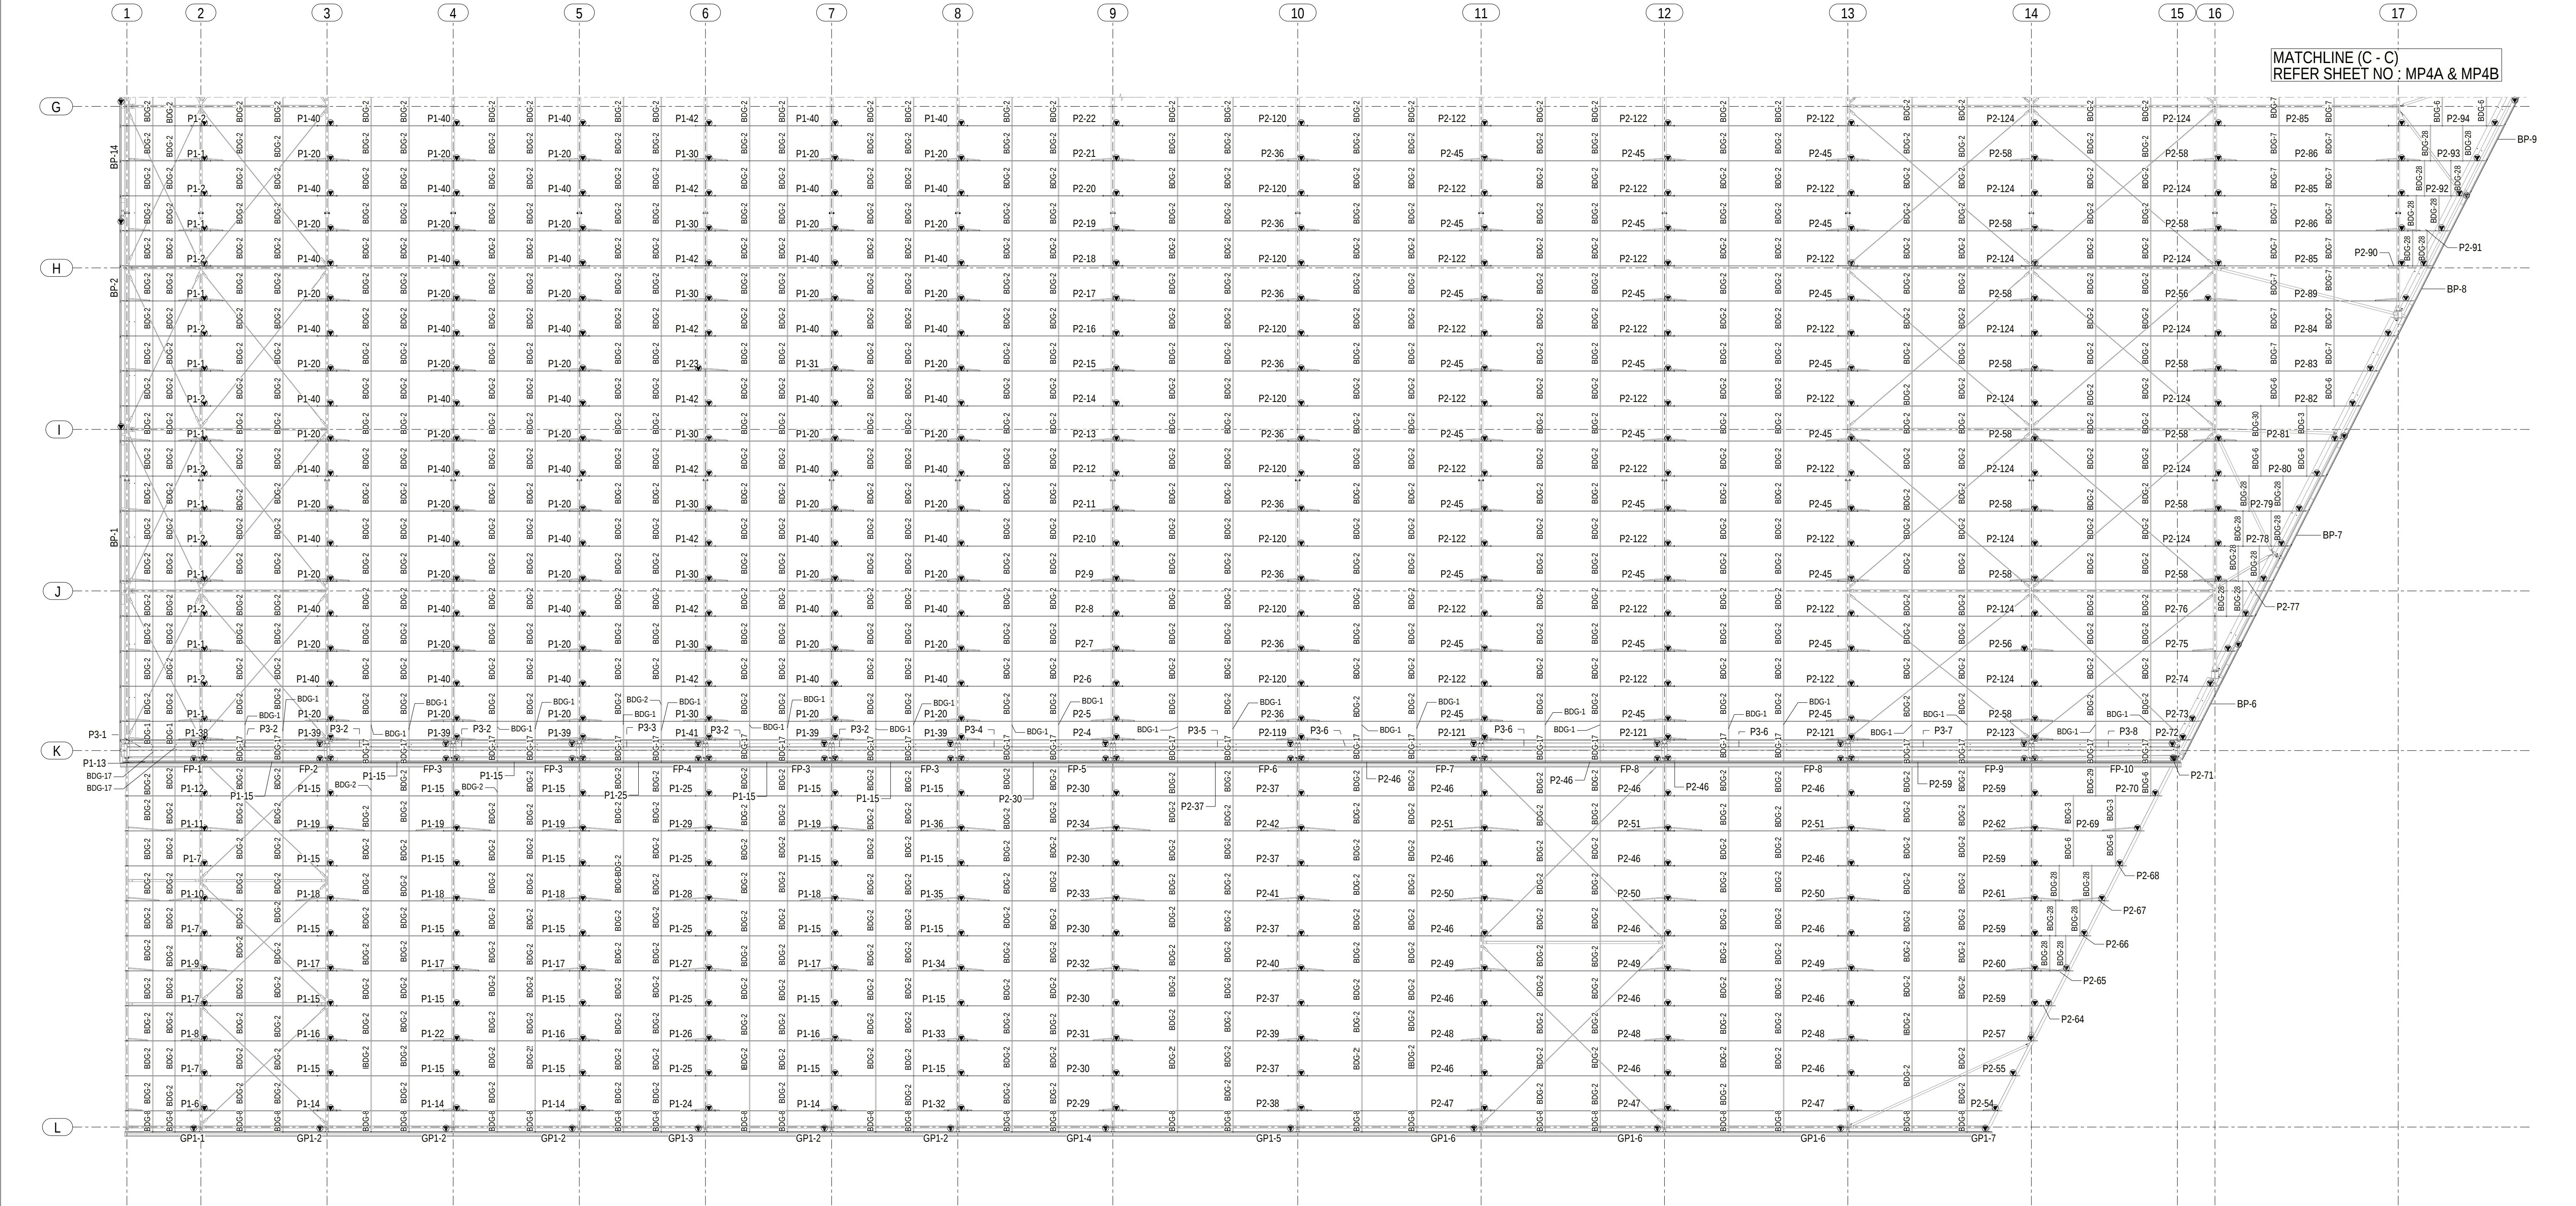

ROOF PURLIN PLAN (DETAIL-C)
MP4
(ALL PURLIN PROFILES ARE "LYS-SZ15015" & "LYS-SZ15024" U.N.O.)

REVISION			
A	30.01.2023	ISSUED FOR APPROVAL	RES
REV	DATE	DESCRIPTION	DRAWN

ERECTION NOTES :
1. ALL DIMENSIONS ARE IN MILLIMETER(mm) (U.N.O)
2. ALL LEVELS ARE IN METER(m) (U.N.O)


Client

Consultation, Support
Steel & Precast Detailing



Drawn	RES
Checked	RES
Date	30.01.2023
Job Number	20695

Project		Title		Drawing No.	Rev
PROPOSED INDUSTRIAL DEVELOPMENT & OFFICE AT LOT1 NO. 881-883 IRYMPLE AVENUE, IRYMPLE-VIC 3498		ROOF PURLIN PLAN (DETAIL-C)		MP4C	A

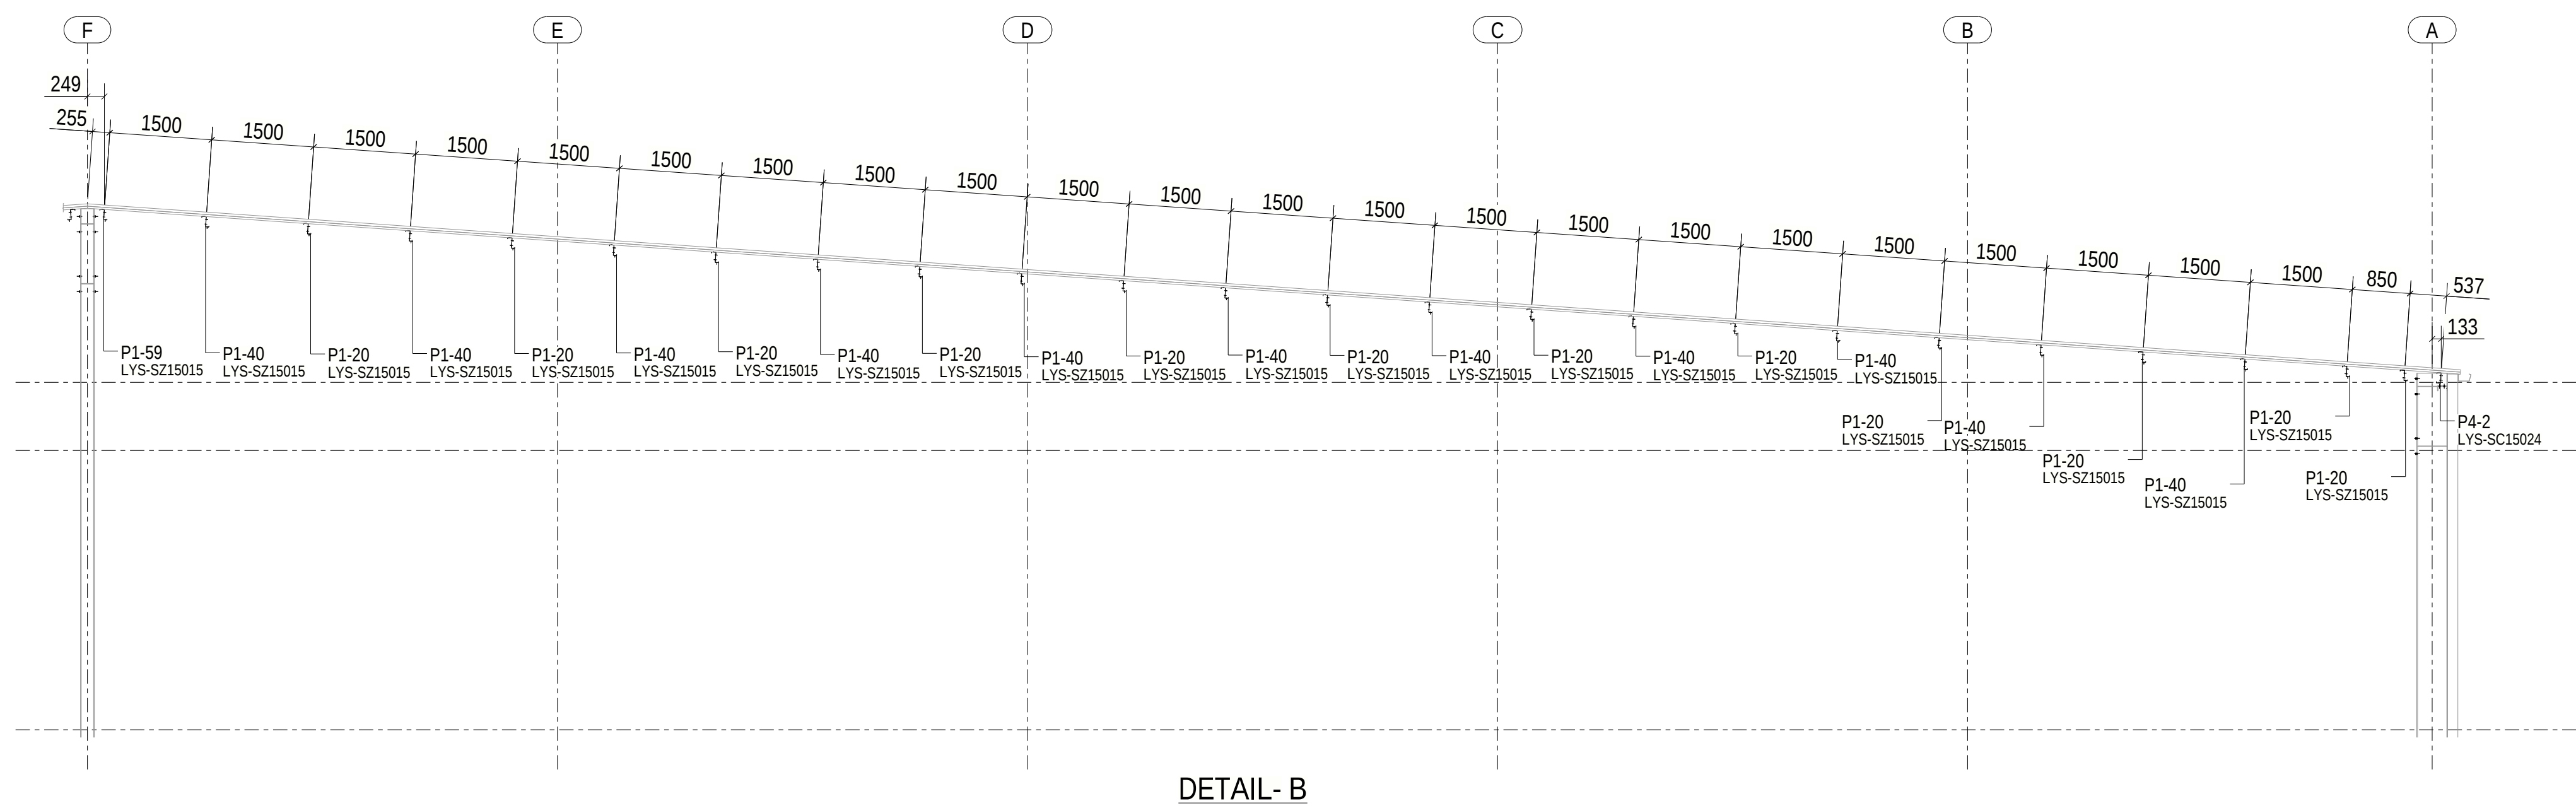

REVISION					ERECTION NOTES : 1. ALL DIMENSIONS ARE IN MILLIMETER(mm) (U.N.O) 2. ALL LEVELS ARE IN METER(m) (U.N.O)	Client	Consultation, Support Steel & Precast Detailing 	Drawn RES	Project PROPOSED INDUSTRIAL DEVELOPMENT & OFFICE AT LOT1 NO. 881-883 IRYMPLE AVENUE, IRYMPLE-VIC 3498	Title SECTIONS	Drawing No. MP15	Rev A	A1-Sheet
								Checked RES					
								Date 30.01.2023					
	A	30.01.2023	ISSUED FOR APPROVAL	RES									
	REV	DATE	DESCRIPTION	DRAWN									

